



➤ South Mountain: District Staff Involvement


District Involvement

(4) Design Meetings

- District Leadership Team
- Building Design Committee

(3) User Group Meetings

- Principal
- Maintenance
- Teachers

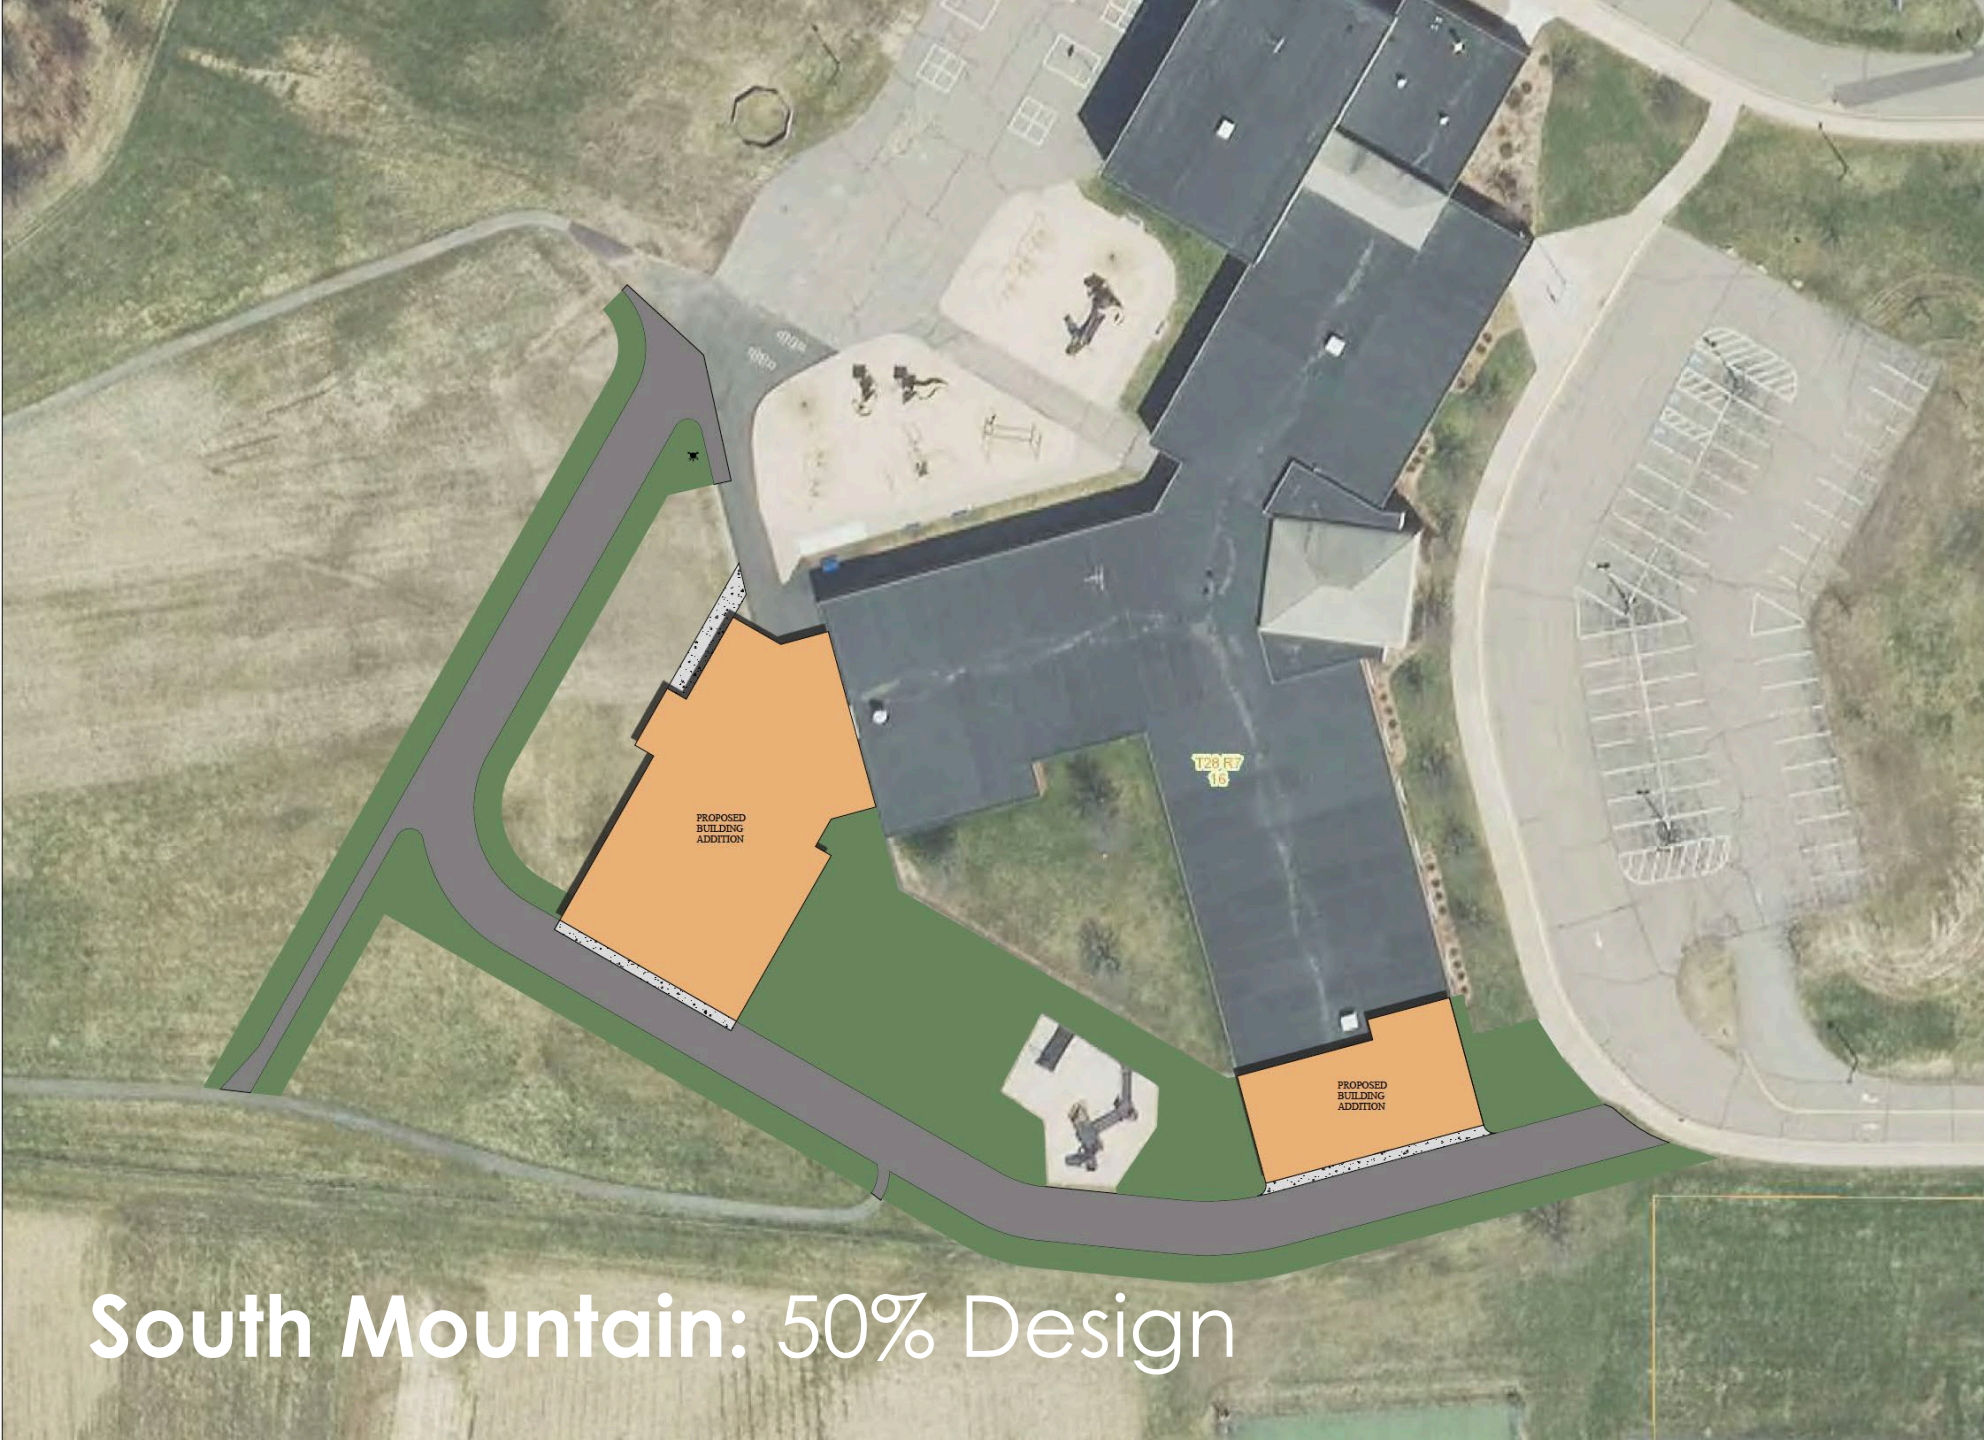

Noted Updates

- Relocated fire lane
- Relocated walking path

South Mountain: 50% Design




➤ South Mountain: 50% Design



Noted Updates


- 4 classroom addition
- 2 kindergarten addition
- ADA – Cubbie upgrade

Key Plan

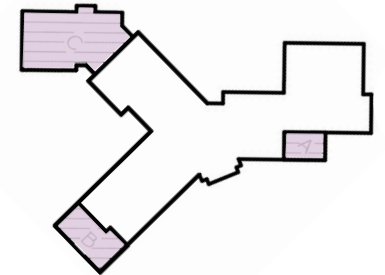



South Mountain: 50% Design

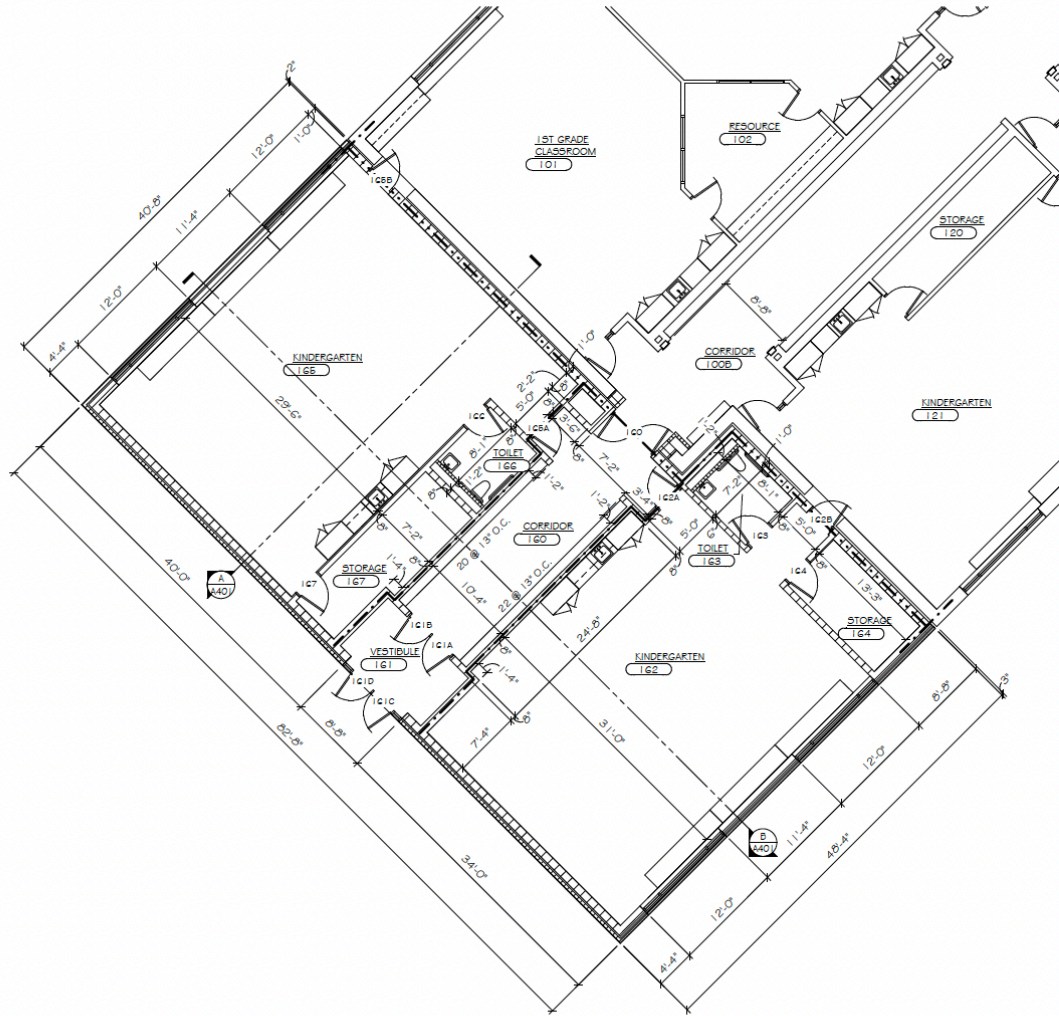


PARTIAL FIRST FLOOR PLAN - AREA B
SCALE: 1/8" = 1'-0"



Areas of work:

- 2 Kindergarten classrooms and toilets
- Storage

Key Plan

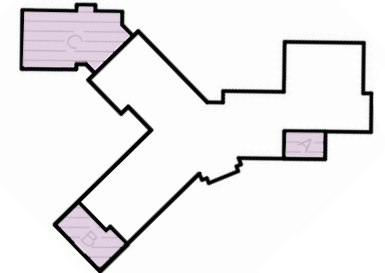




➤ South Mountain: 50% Design

Areas of work:


- Front Entrance

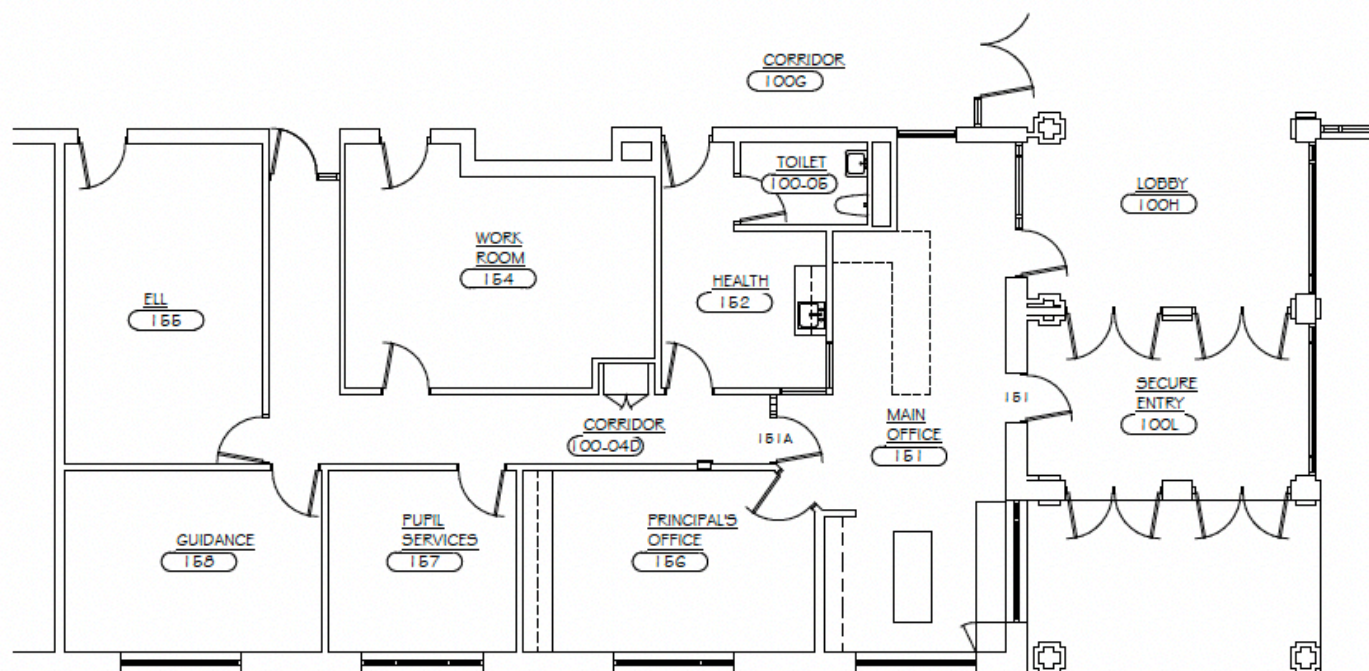

PARTIAL FIRST FLOOR PLAN - AREA A
SCALE: 1/8" = 1'-0"




Key Plan

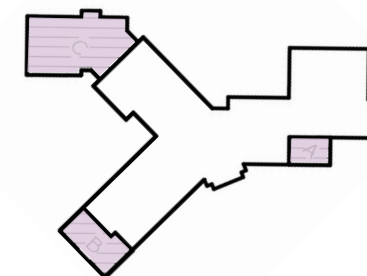



➤ South Mountain: 50% Design

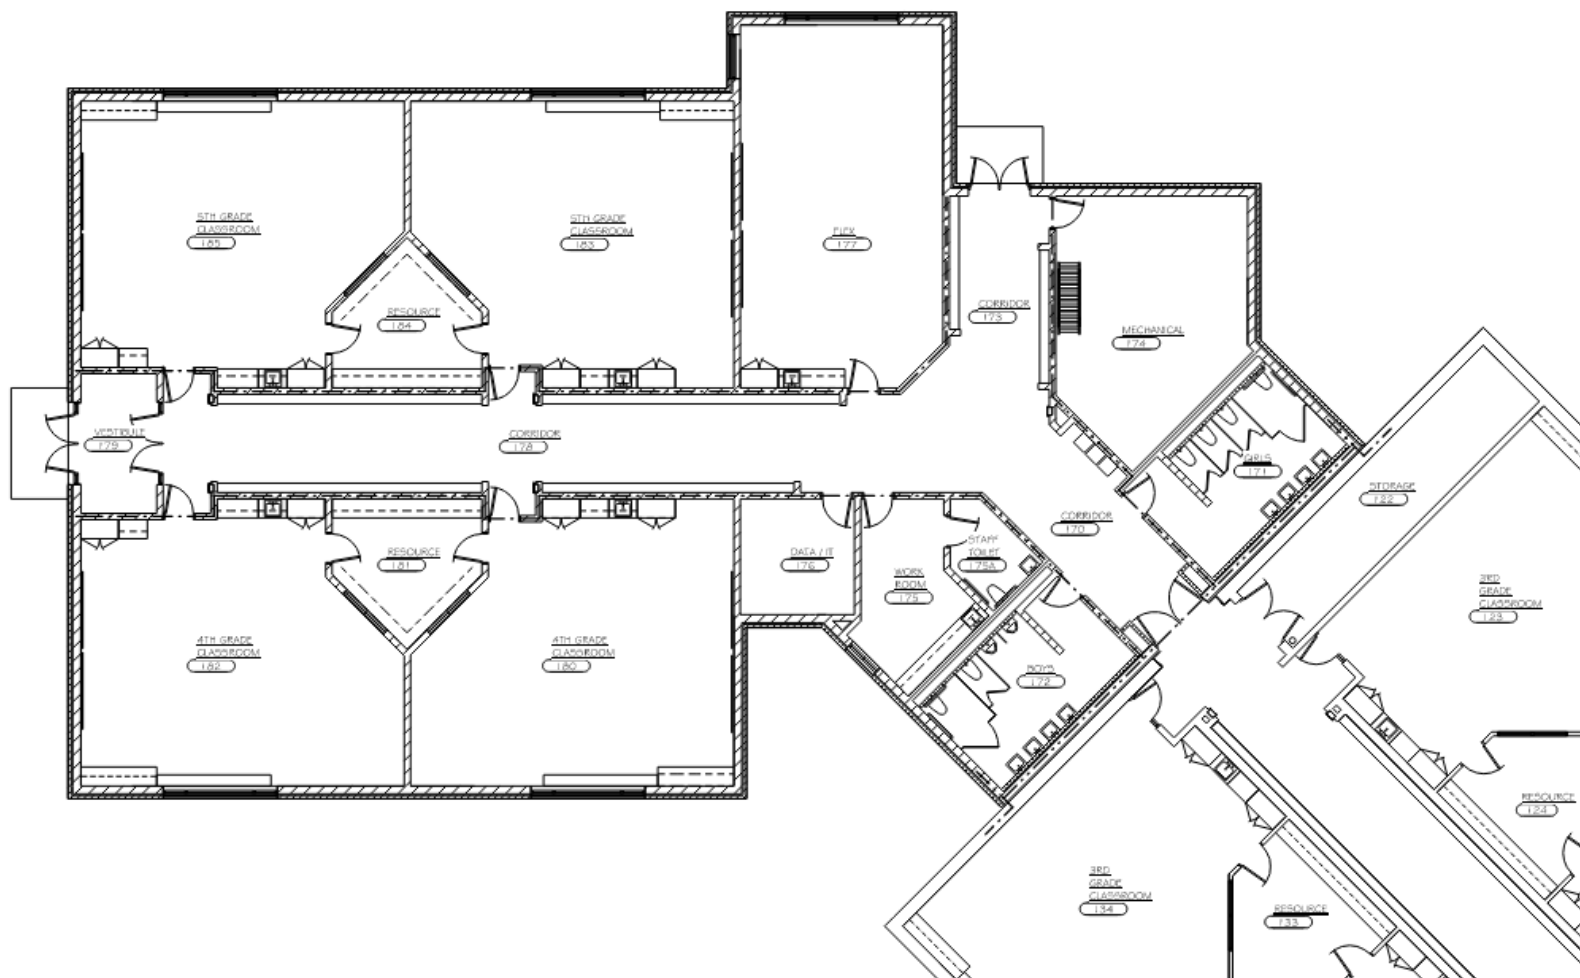

Areas of work:

- 4 classrooms
- Flex room
- 2 resource rooms
- Work room
- Boy and Girls Restrooms
- IT room

Key Plan

