



➤ John Muir District Staff Involvement

District Involvement

(13) Design Meetings

- District Leadership Team
- Building Design Committee

(20) User Group Meetings

- Principal
- Maintenance
- Teachers
- Special Education, Phy.Ed./ Athletics, Science, Theater, Music, Front Office, Student Services, Misc



John Muir Site Plan



Noted Updates

- Overview
- Student pick up and drop off
- Building additions
- Site maintenance



John Muir Track & Parking Lot



Noted Updates

- Maintain track
- Bus access to 17th
- Relocating shotput/ discus/ gaga pits
- Parking for sports fields
- Limited access to 14th street



➤ John Muir Access to locker rooms/ pool




Noted Updates

- ADA access to new addition
 - Pool Access
 - Locker room Access



John Muir Pick-Up, Drop-Off, Receiving

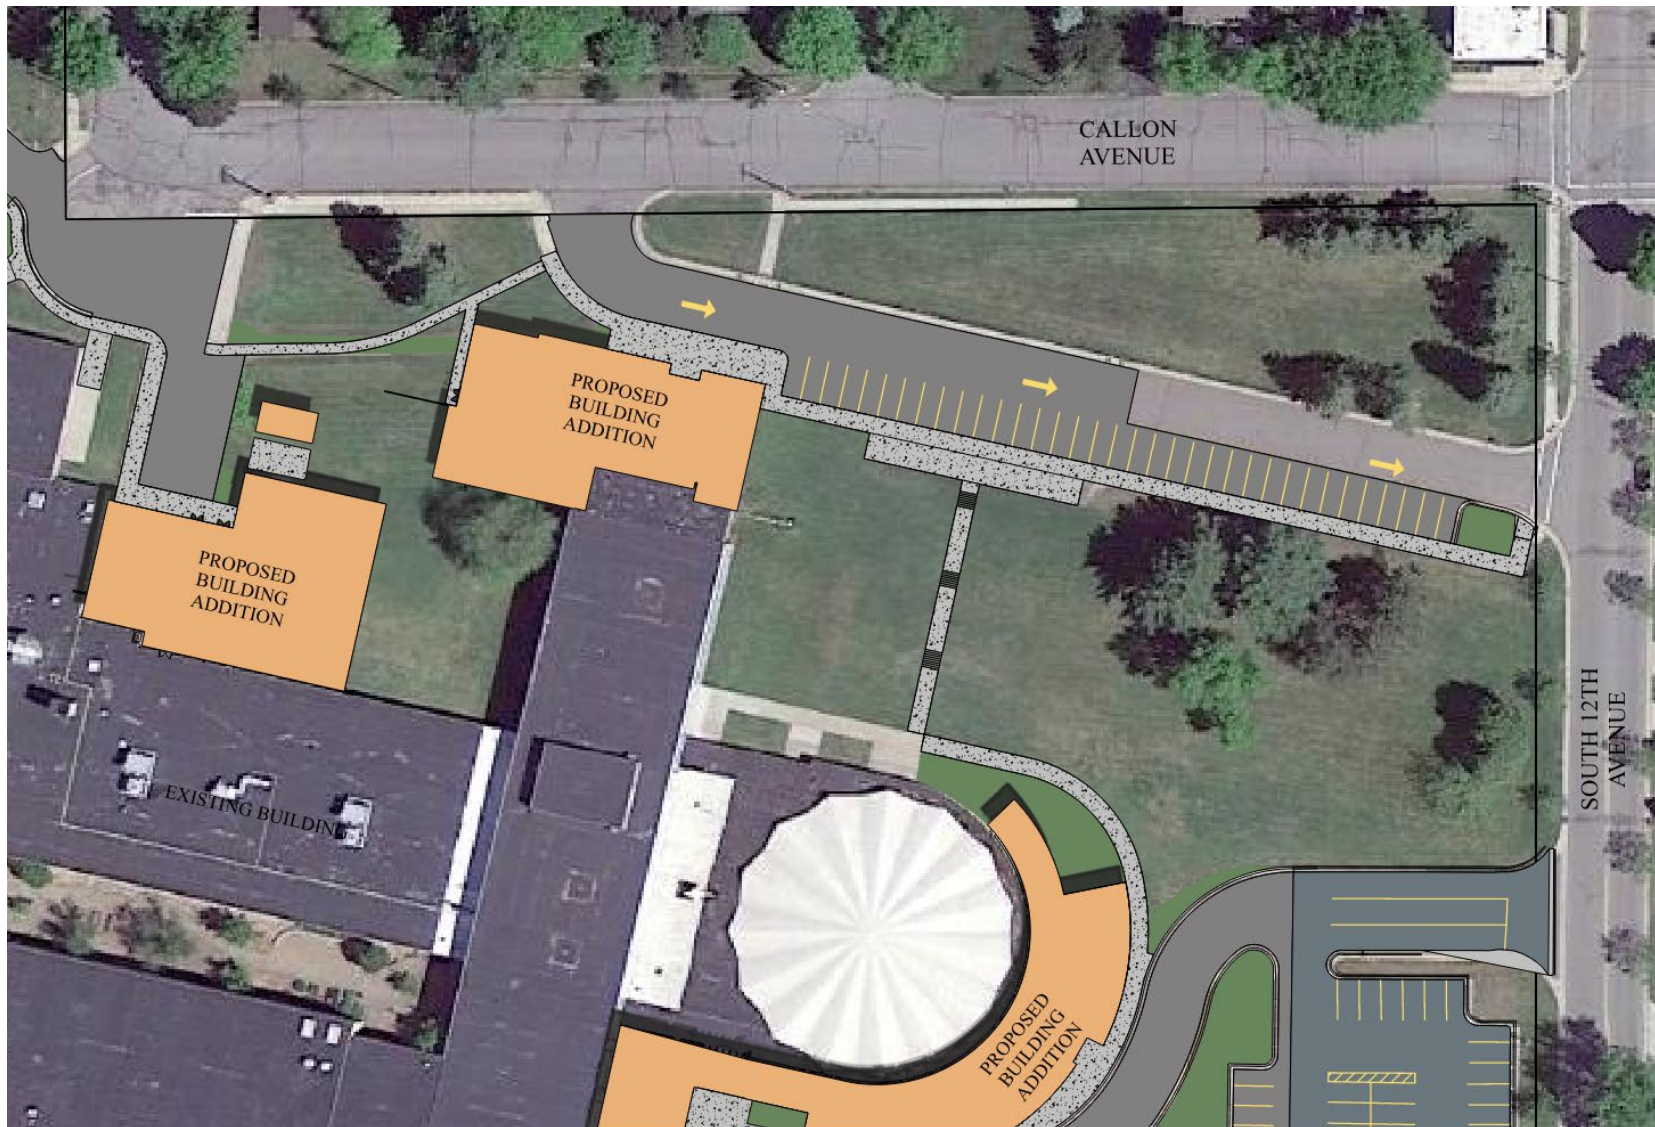


Noted Updates

- Redesigned pickup drop off from Callon Ave
- New additions
 - Receiving
 - Technical Education
- Removed parking on northeast corner



John Muir New Front entry flow

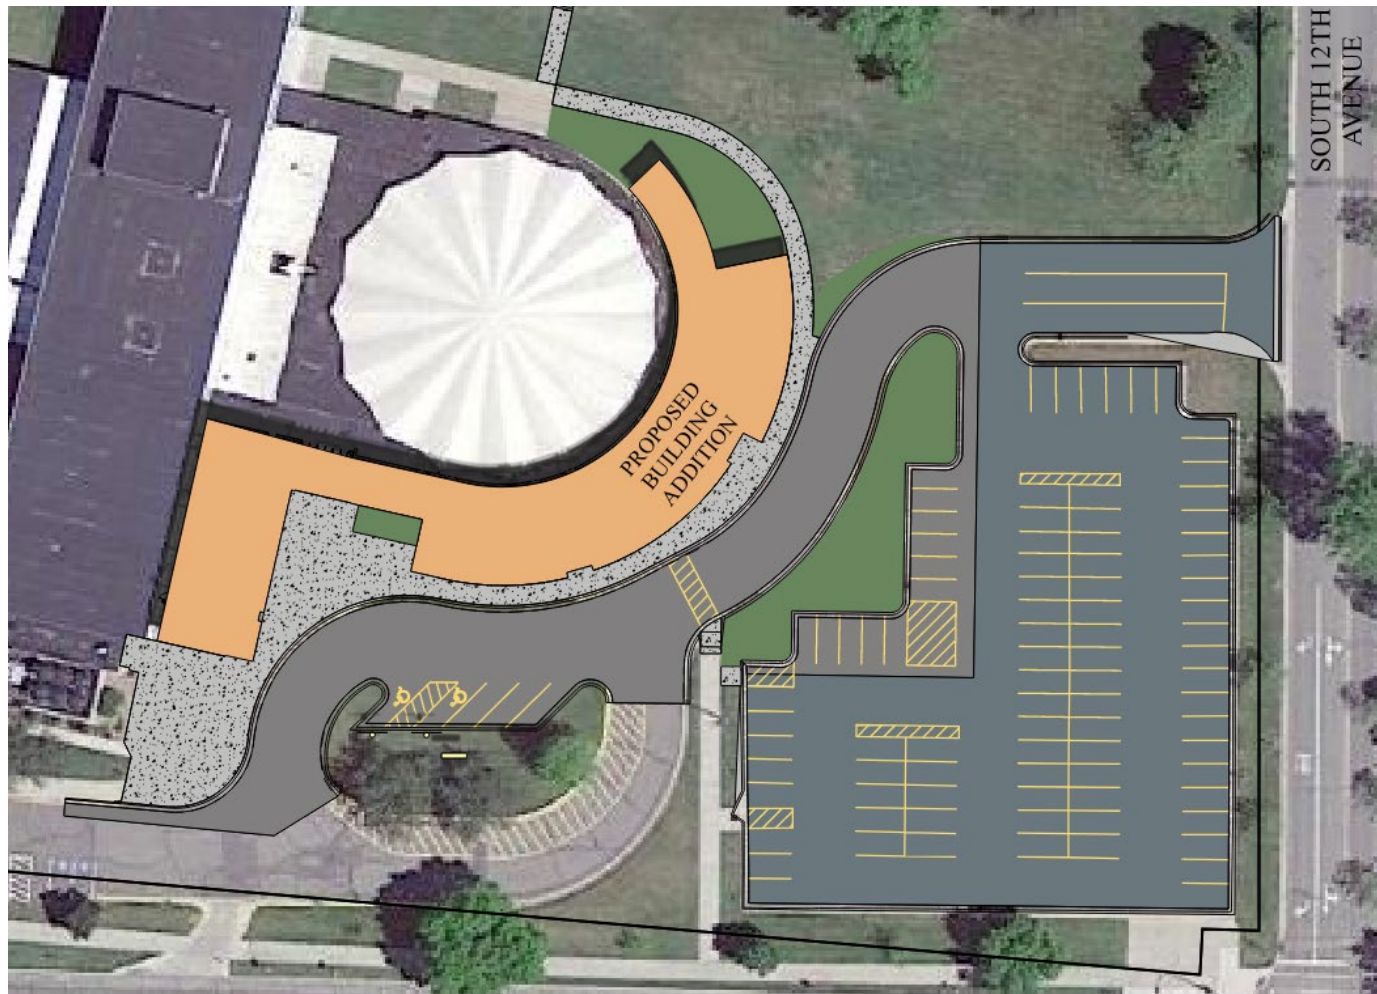


Noted Updates

- Accommodate new addition
- New front entry layout
- Parking lot maintenance




John Muir: First floor – Areas of Work

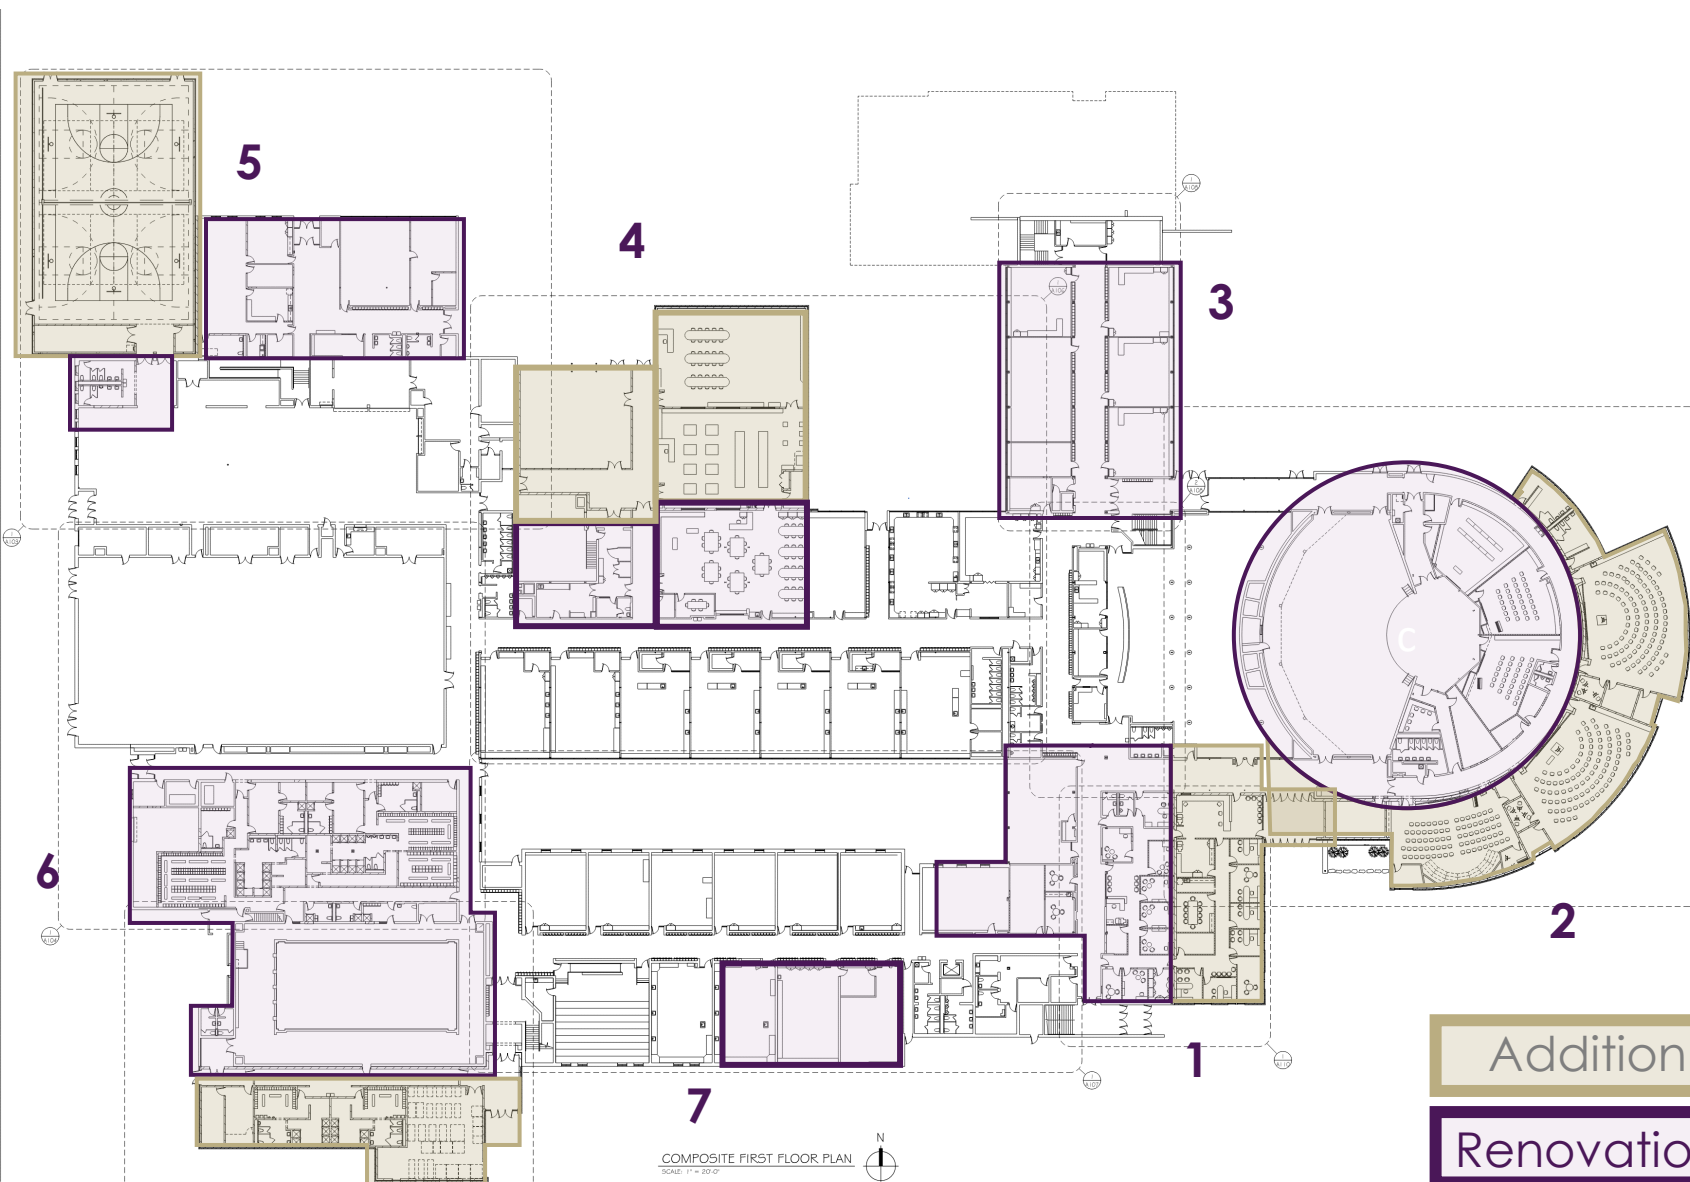

Noted Updates

- Streamlined additions
 - 5 vs. 6
- Main entry/ music
- 6th grade
- Technical education
- Multipurpose gym
- Athletic locker rooms
- Fitness room

Key Plan

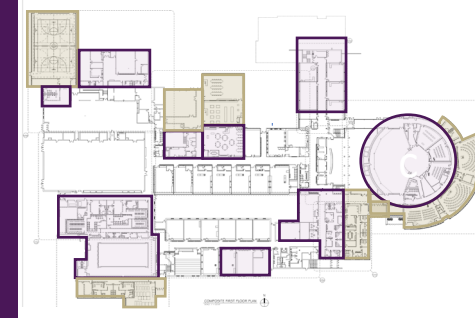


Addition

Renovation

nexus
SOLUTIONS®



John Muir: First floor

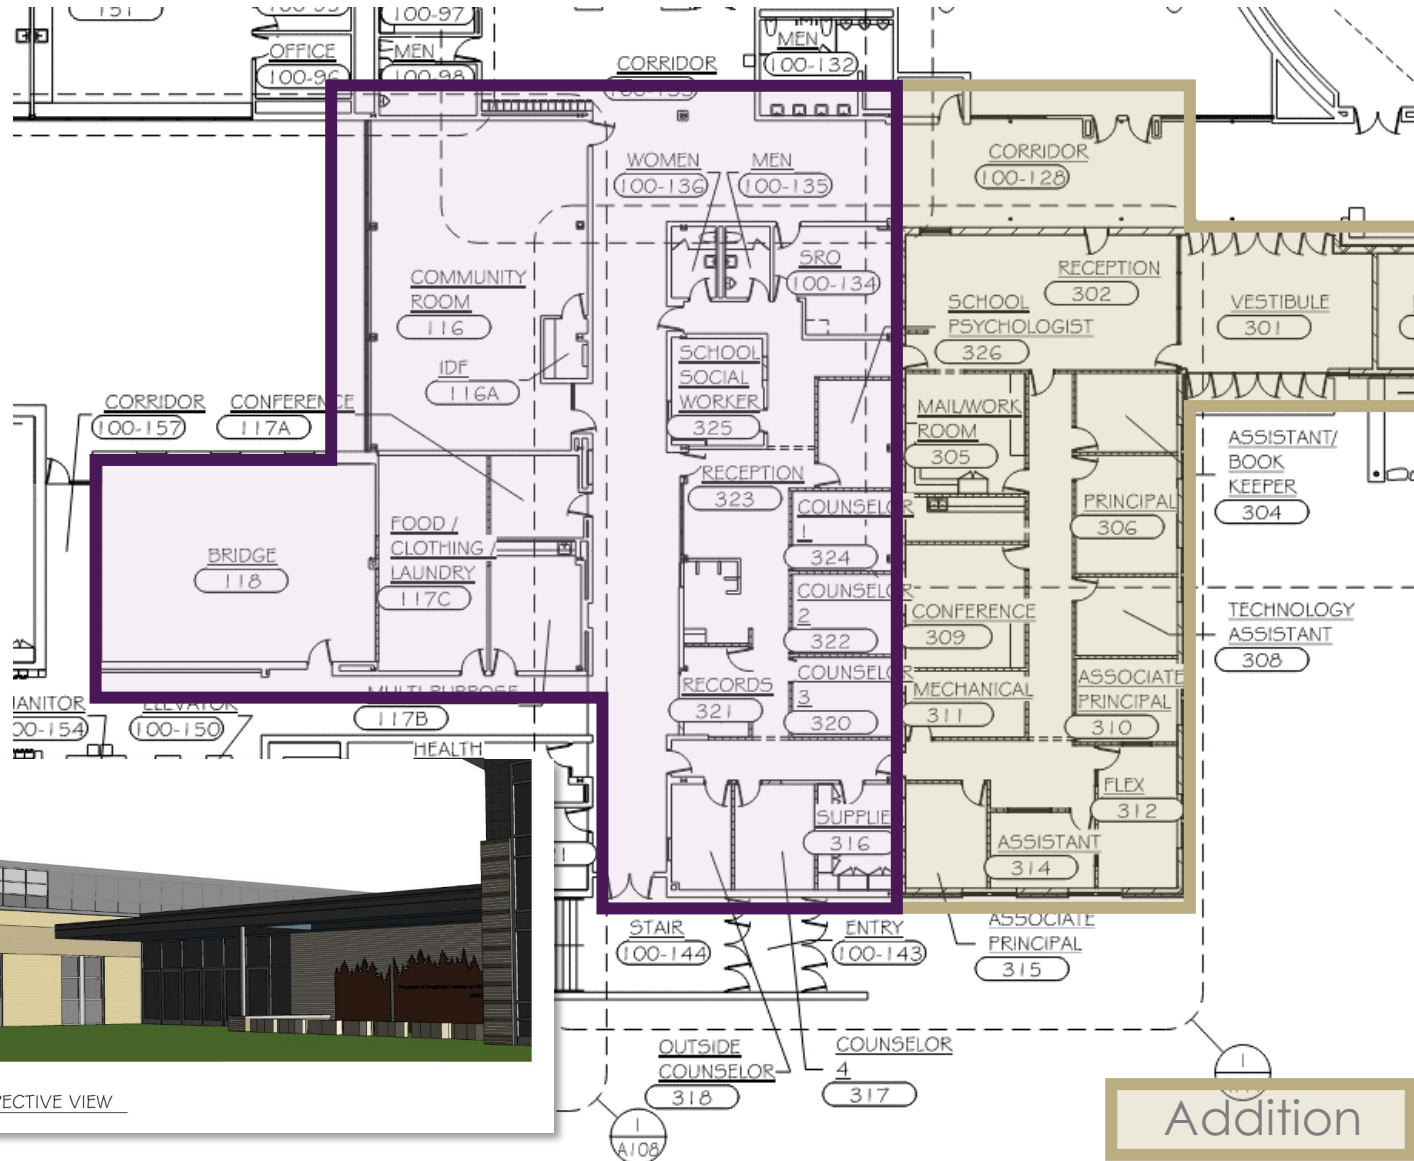


PERSPECTIVE VIEW
SCALE:

Noted Updates

- Front office addition and secure entry
- Student services Renovations
- Community rooms
- Bridge room

1 Key Plan

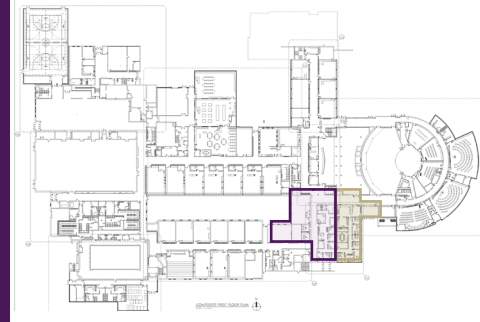


1
A108

Addition


Renovation



John Muir: First floor – Music/ Auditorium

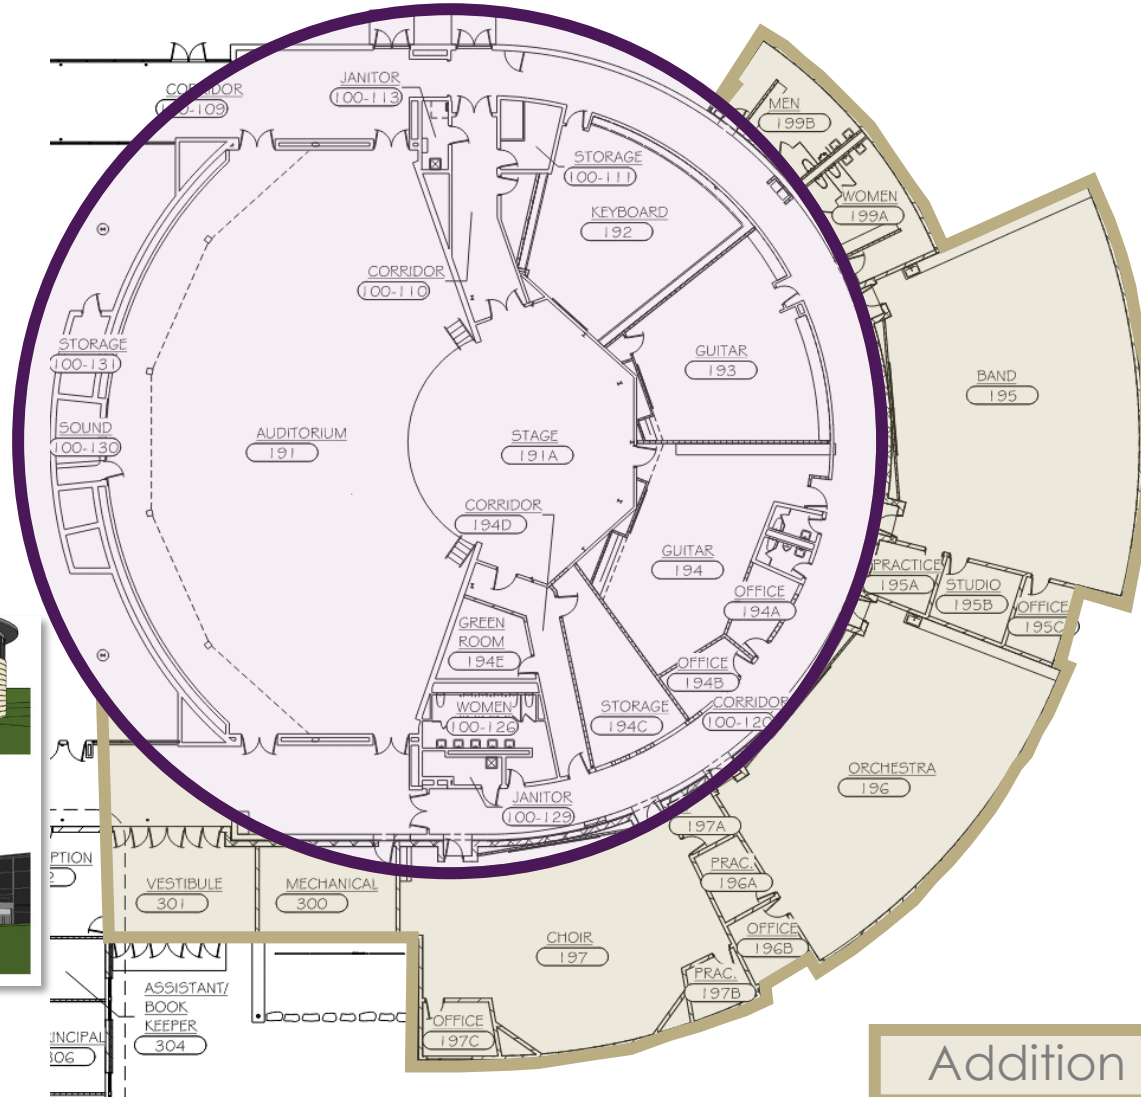


PERSPECTIVE VIEW
SCALE:

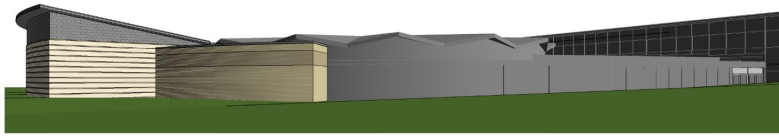

Noted Updates

- Music addition
 - Choir
 - Orchestra
 - Band
 - Toilets
- Music renovation
 - Keyboard
 - Guitar
 - Storage
 - Green Room
- Auditorium renovations

2 Key Plan

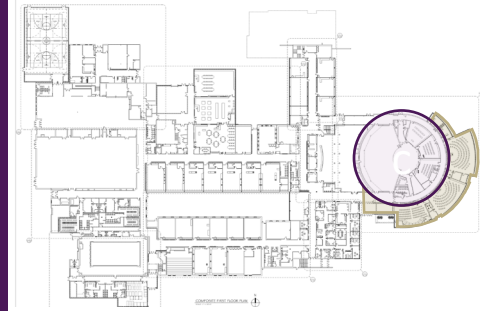


Addition

Renovation

nexus
SOLUTIONS®




John Muir: First floor –

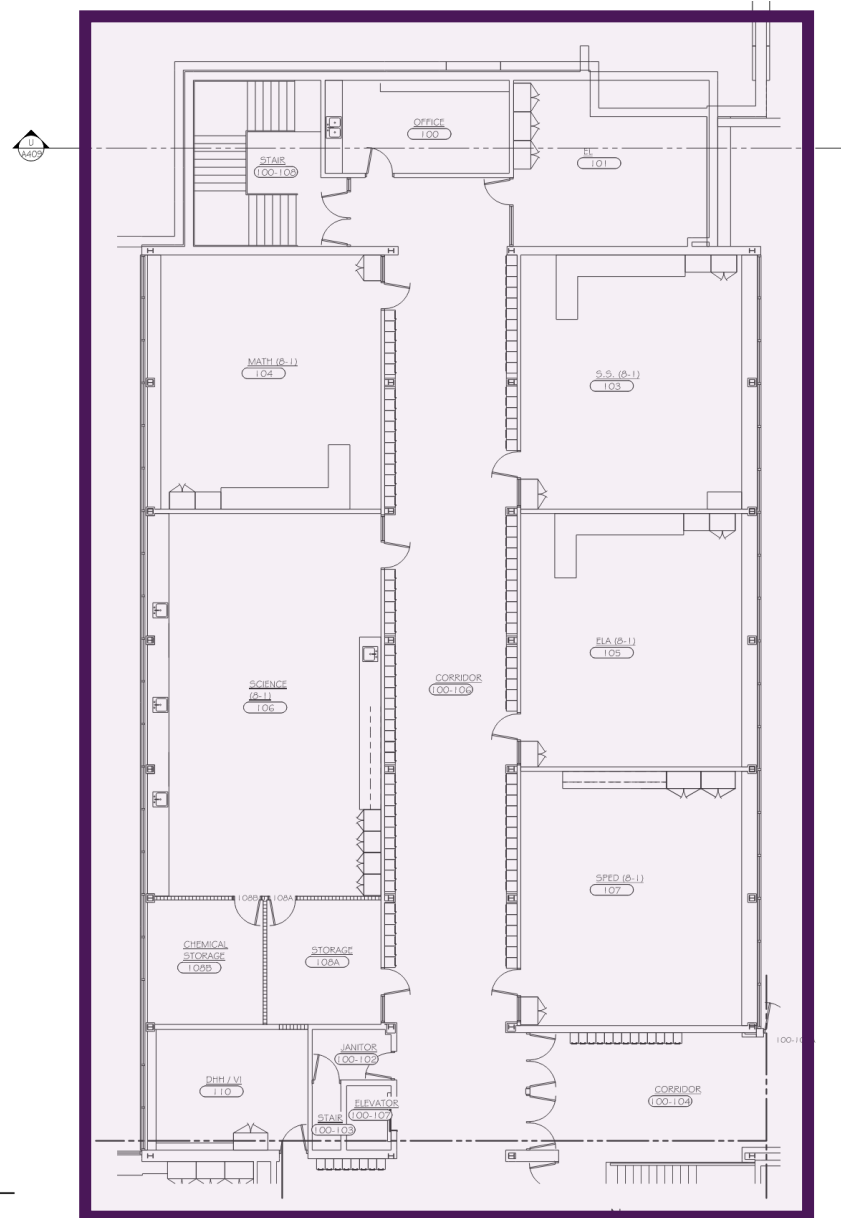

Noted Updates

- Science room
 - Chemical Storage
- Special education

3 Key Plan


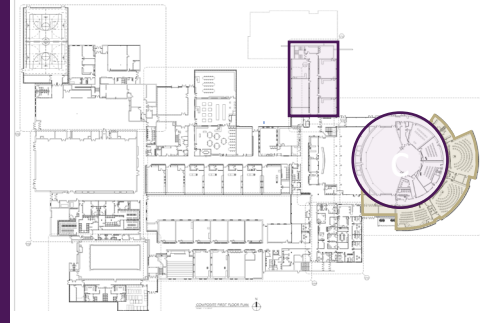


Addition

Renovation




John Muir: First floor – Receiving/ Tech Ed

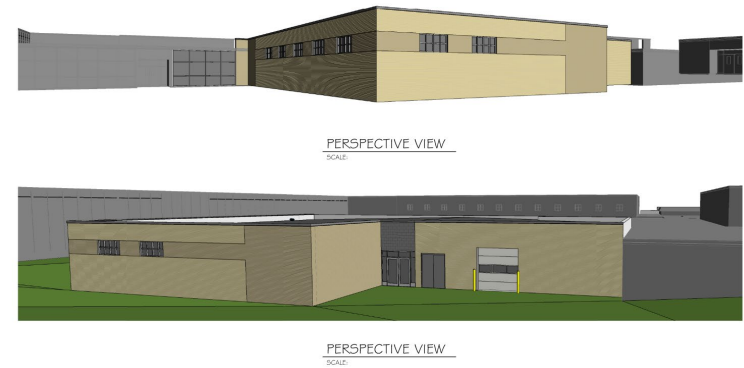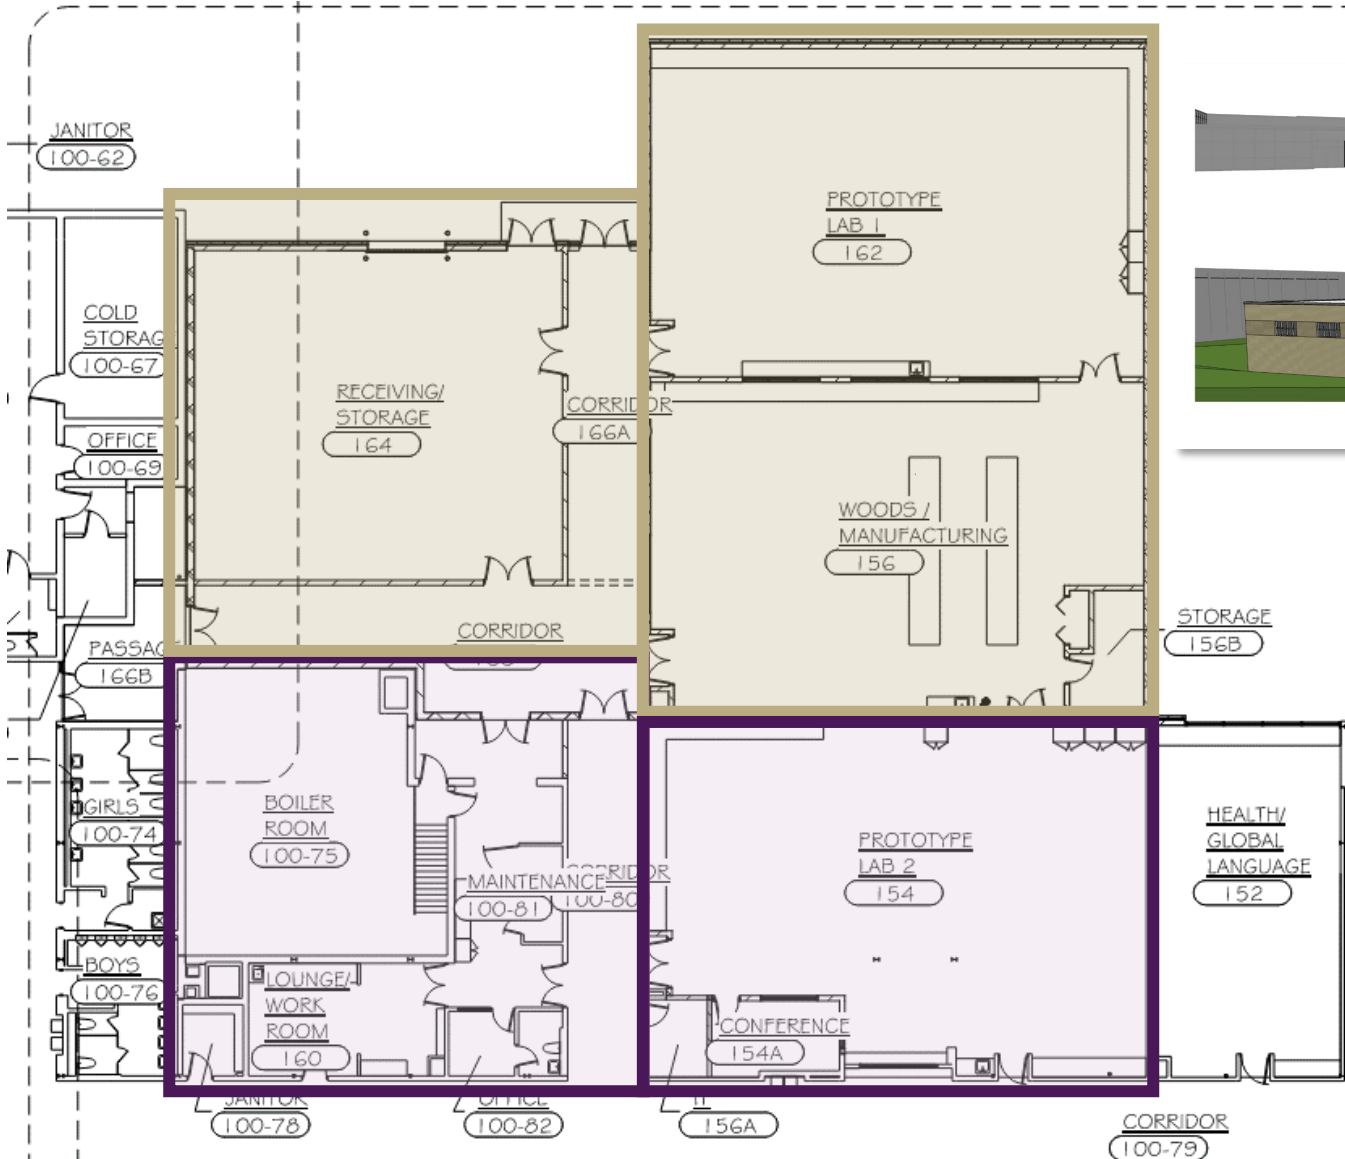

Noted Updates

- Receiving
- Technical education
 - Prototype labs
 - Woods/ Manufacturing Labs
- Adjacencies
- Boiler room work

4 Key Plan

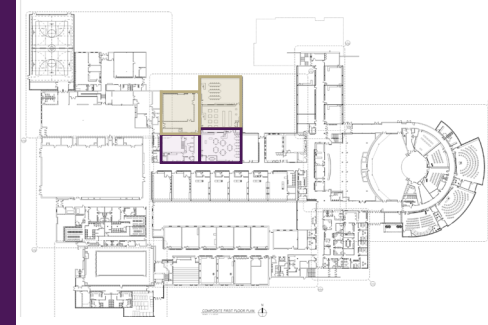



Addition

Renovation






John Muir: First floor – Special Education Wing

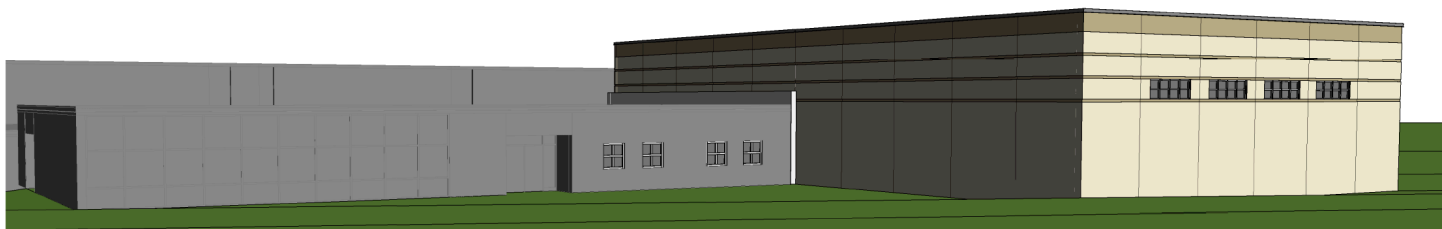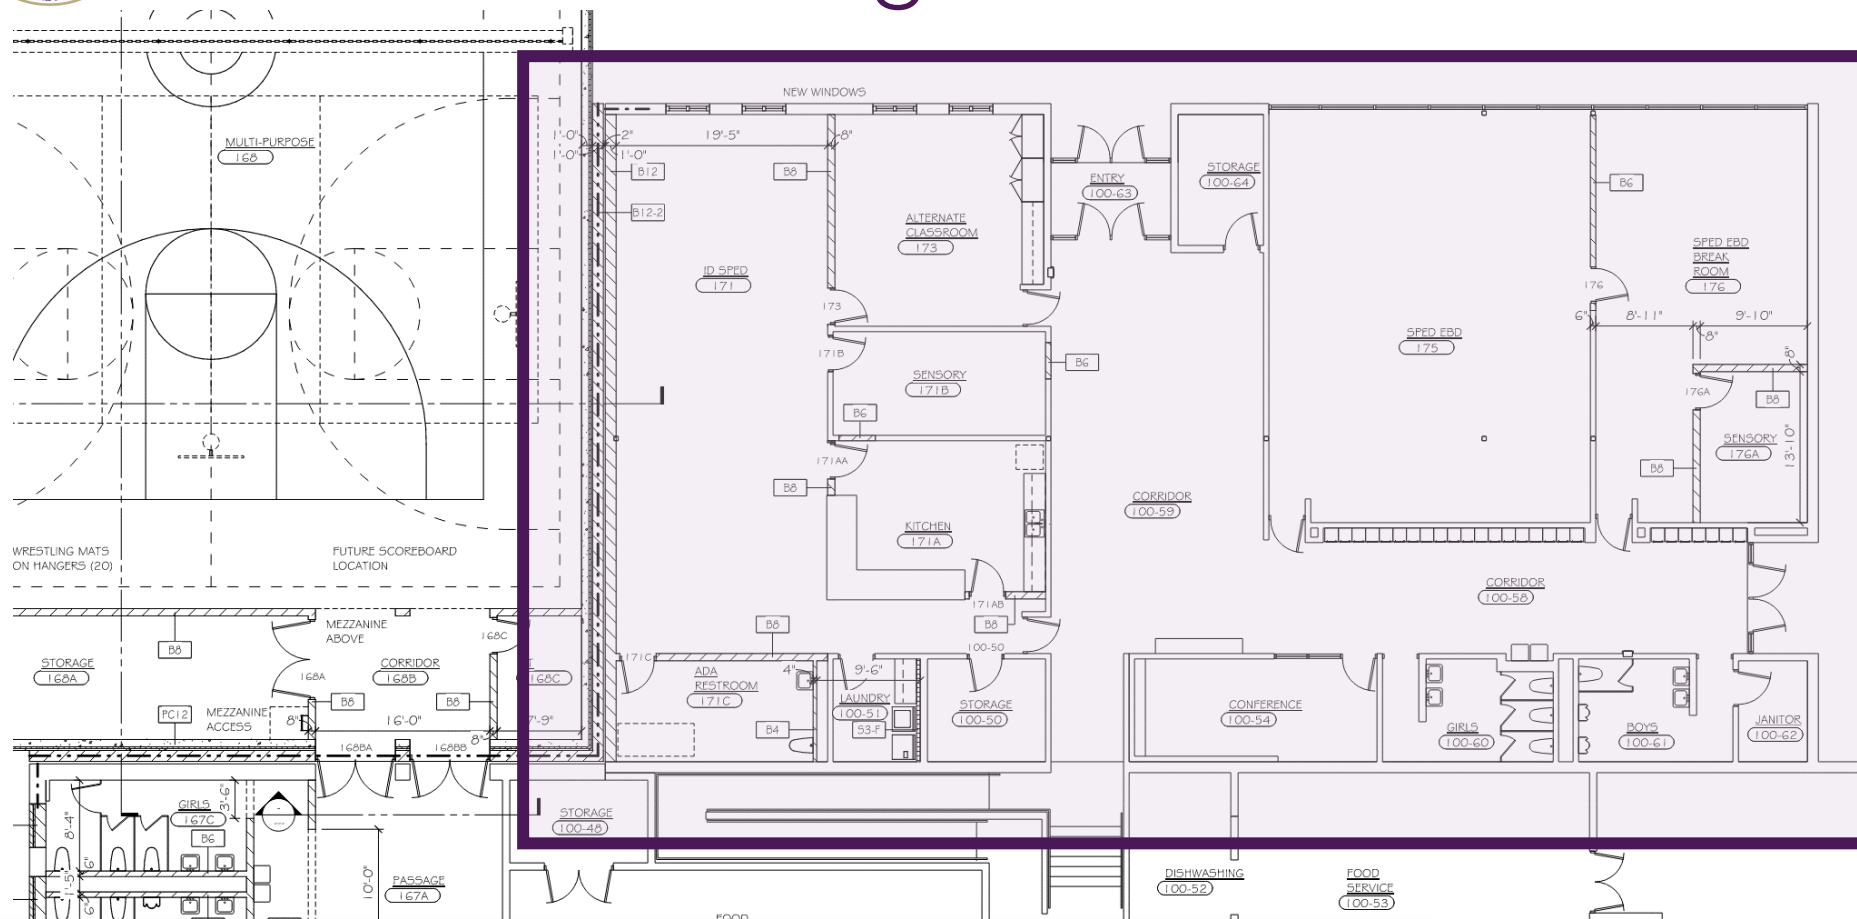

Noted Updates

- Revised special education design/location
- Windows into classroom
- Toilet remodel

5 Key Plan

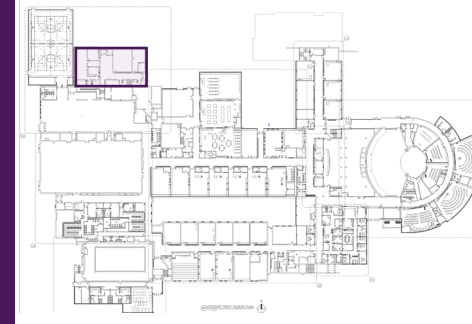


Addition

Renovation

nexus
SOLUTIONS®




John Muir: First floor – Multi-purpose/ Cafeteria

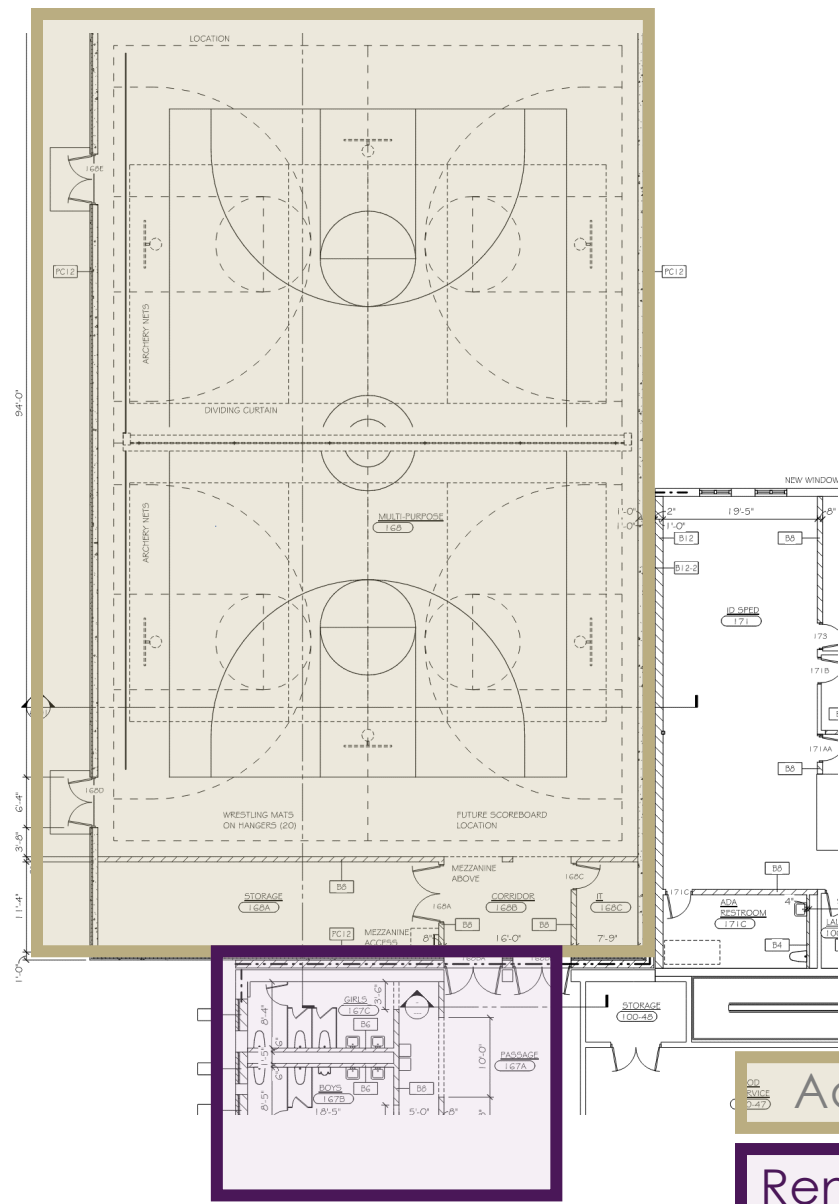

- Multi-purpose room
 - Archery
 - Wrestling
 - Basketball
 - Volleyball
- Toilet rooms for cafeteria
- Windows

5 Key Plan

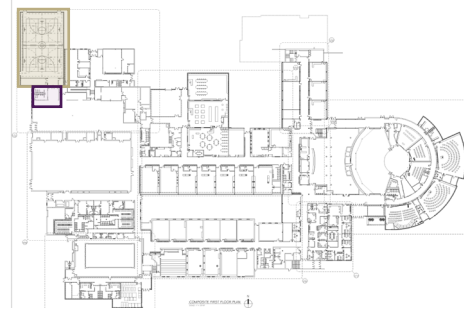

Addition

Renovation


nexus
SOLUTIONS®



John Muir: First floor – Locker Rooms/ Fitness

Main Locker room renovation

- Pool maintenance
- Athletic locker room addition
- Fitness addition

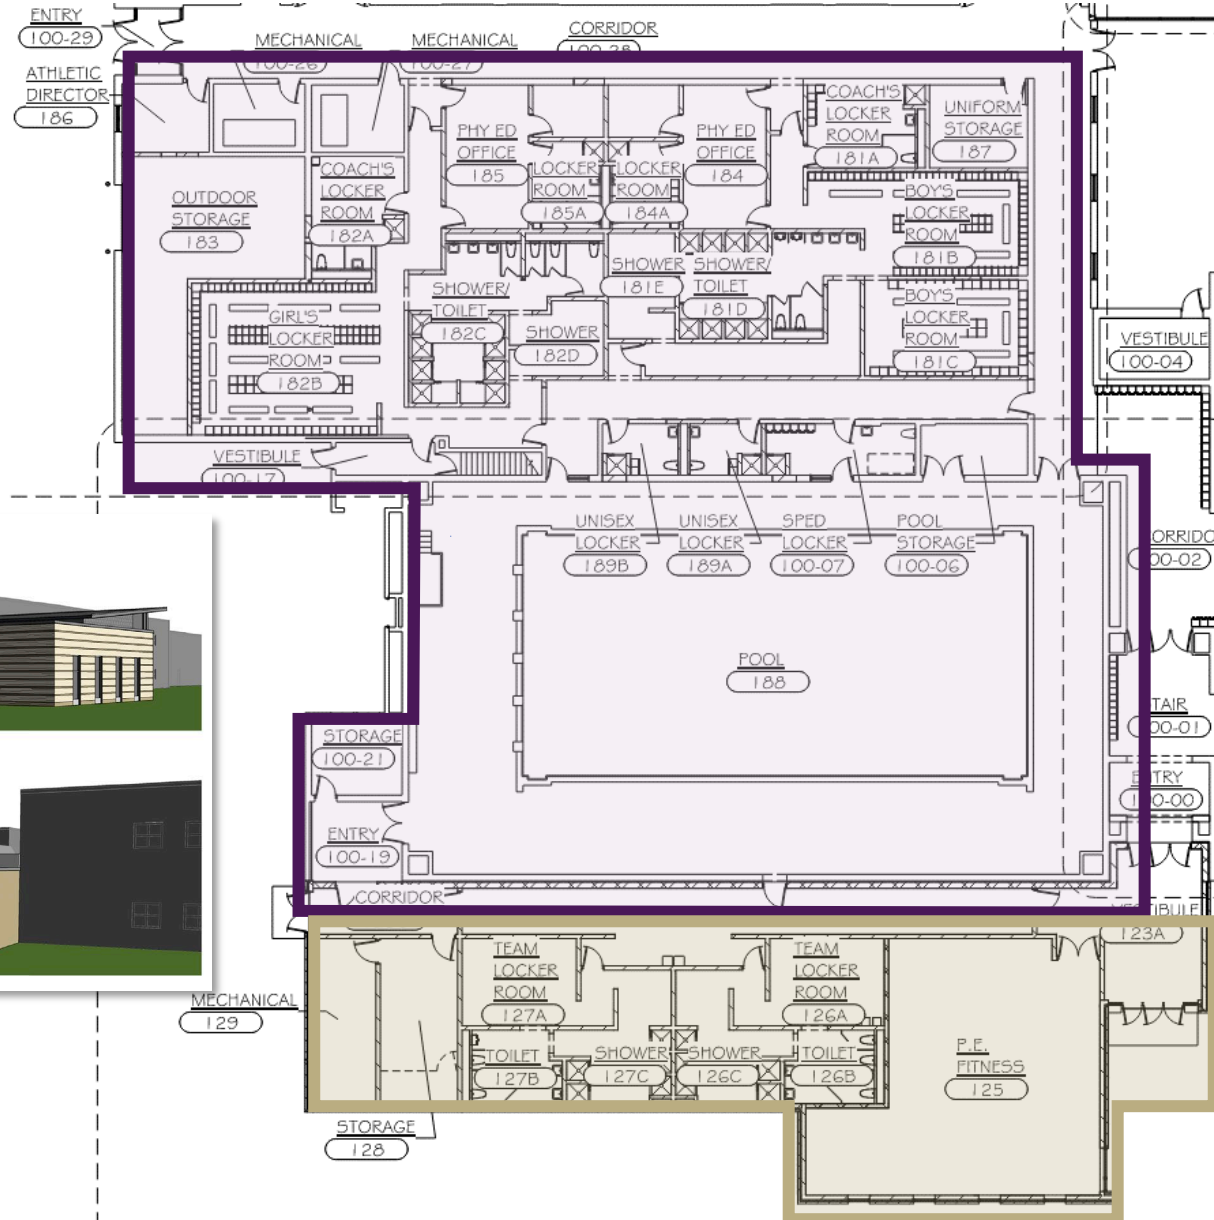


PERSPECTIVE VIEW
SCALE:



Addition

Renovation

6 Key Plan

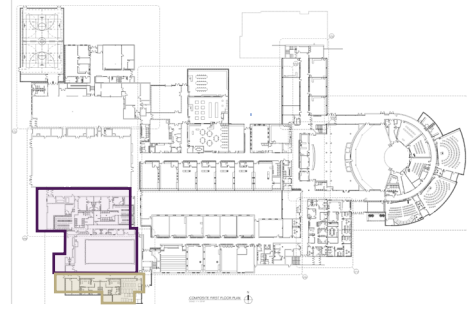


nexus
SOLUTIONS®




John Muir: First floor – Special Education

- Special education renovation
 - Sensory room
- Science room
- ADA casework

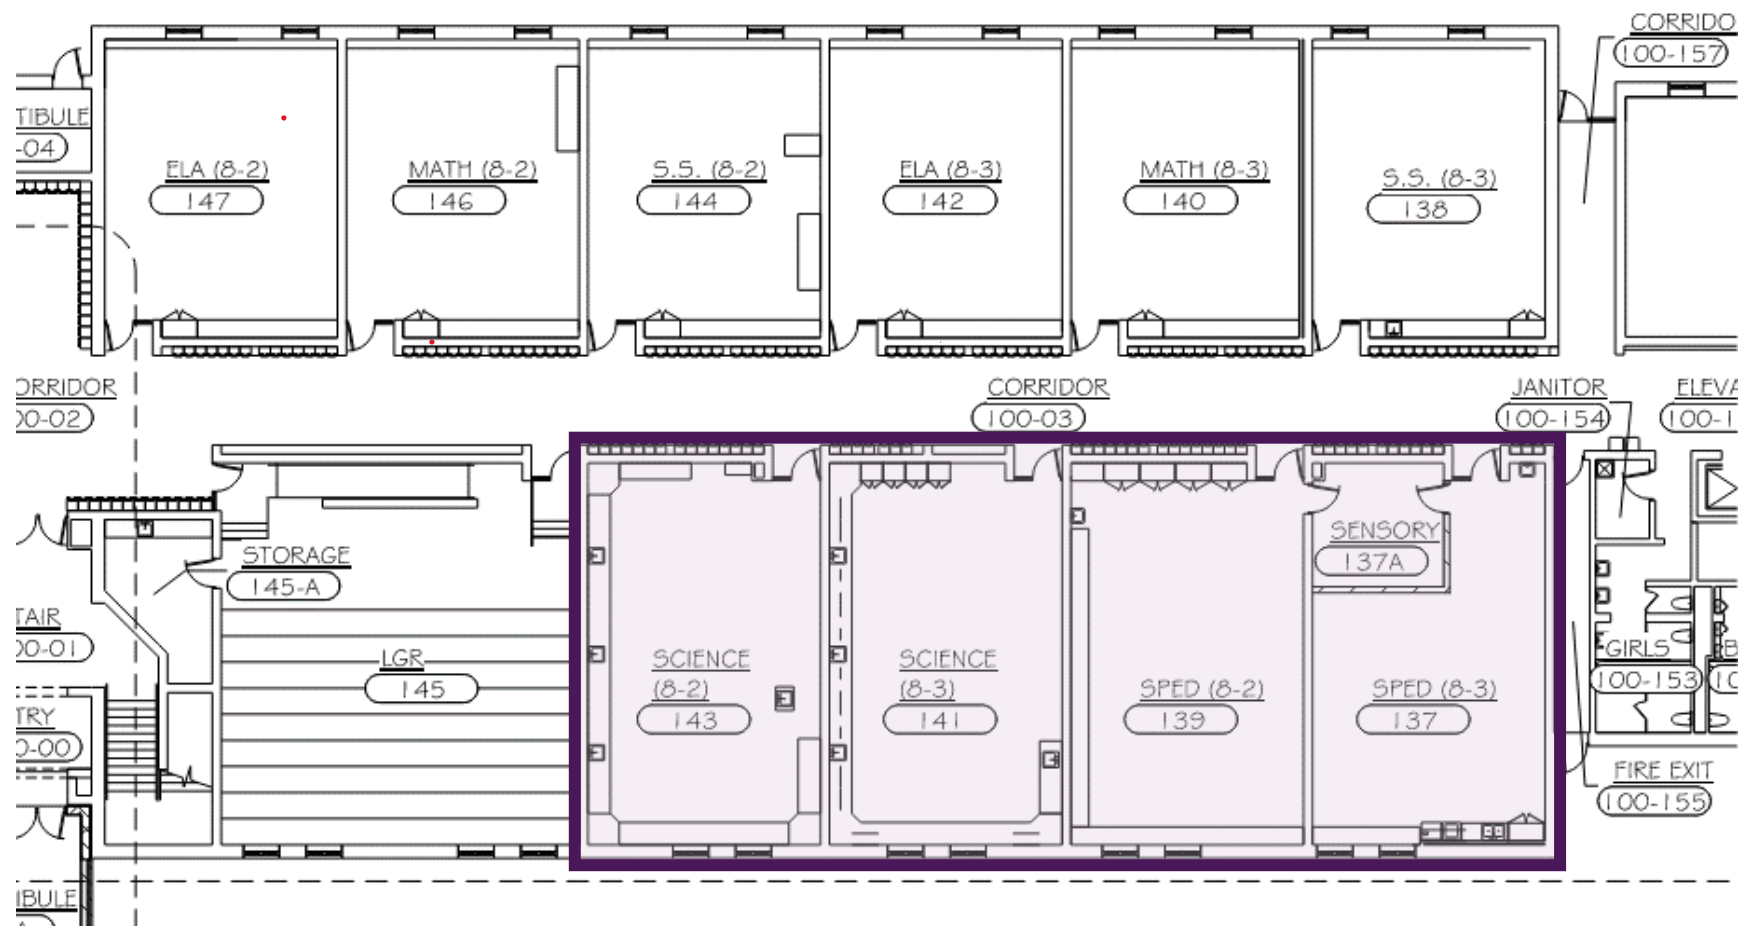

7 Key Plan

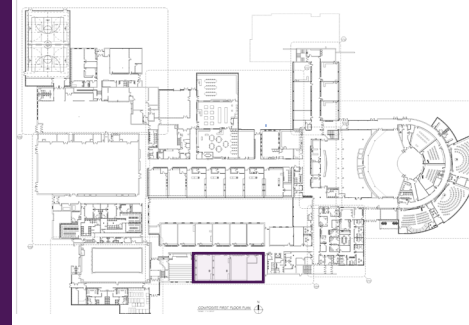



John Muir: First floor – Areas of Work

Noted Updates

Finishes

- Ceilings
- Floor
- Wall


Casework

Office remodel


Toilet room finish upgrades

ADA/ Misc.

- Door hardware/ Select doors
- Grab bars
- Handrails

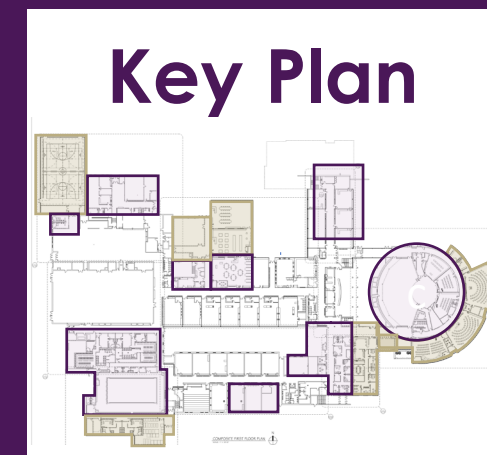

Key Plan

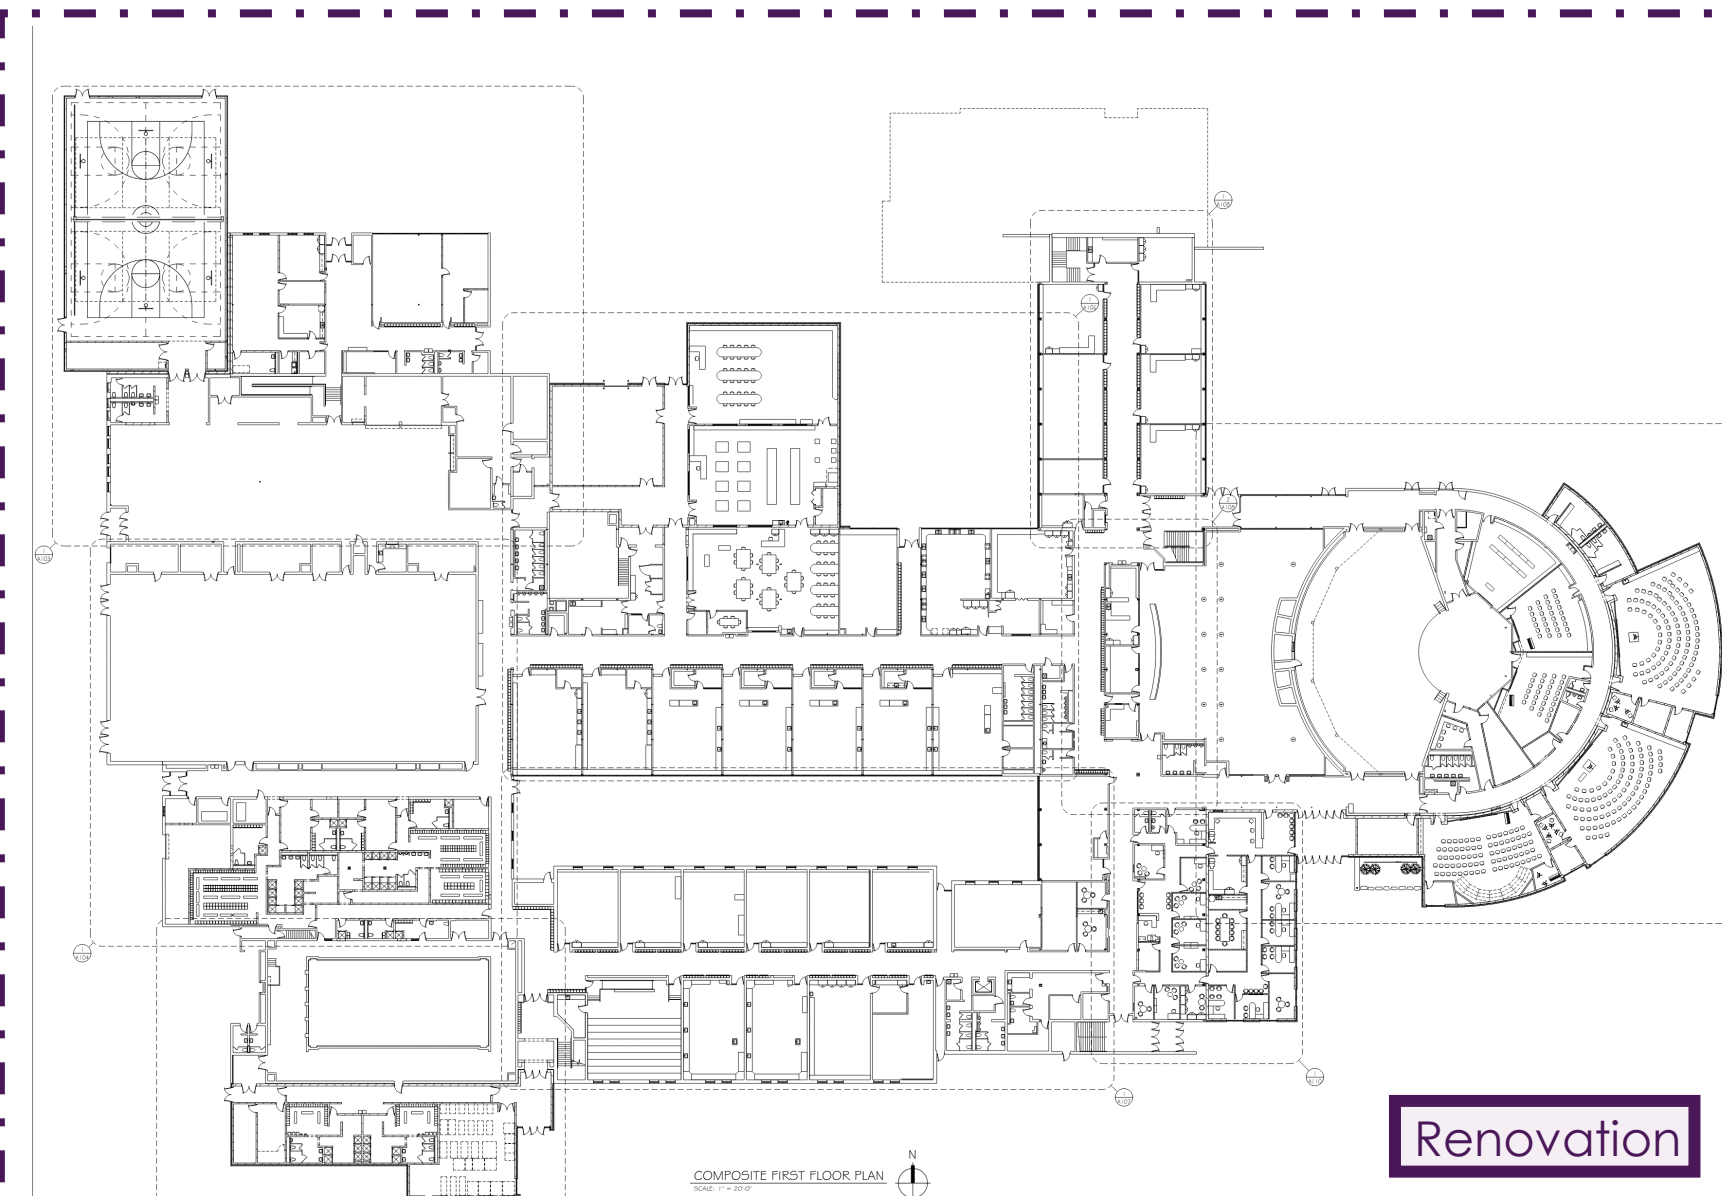


COMPOSITE FIRST FLOOR PLAN
SCALE: 1" = 30'-0"

Renovation



John Muir: Second floor

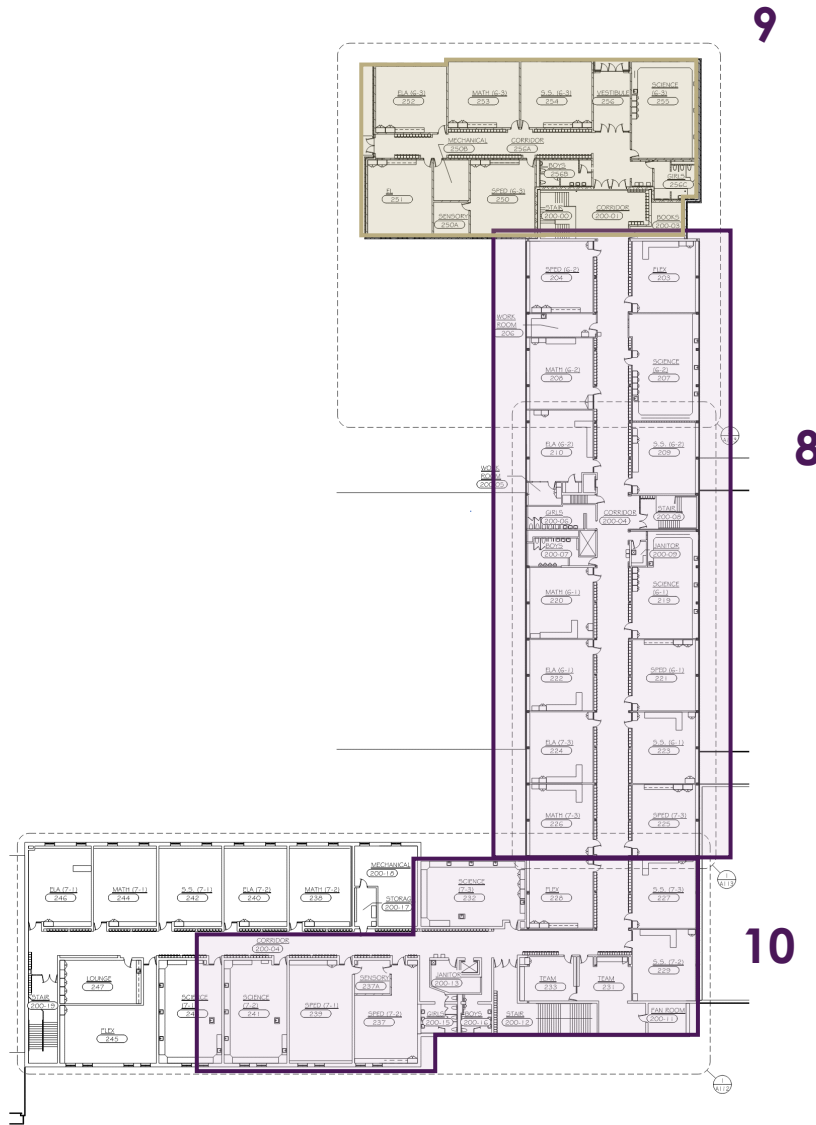

COMPOSITE SECOND FLOOR PLAN
SCALE 1" = 20'-0"

Addition

Renovation

Noted Updates

- New 6th Grade House addition
- Remodeled areas
 - Science
 - Special education
 - Flex room
 - Misc





Key Plan





John Muir: Second floor

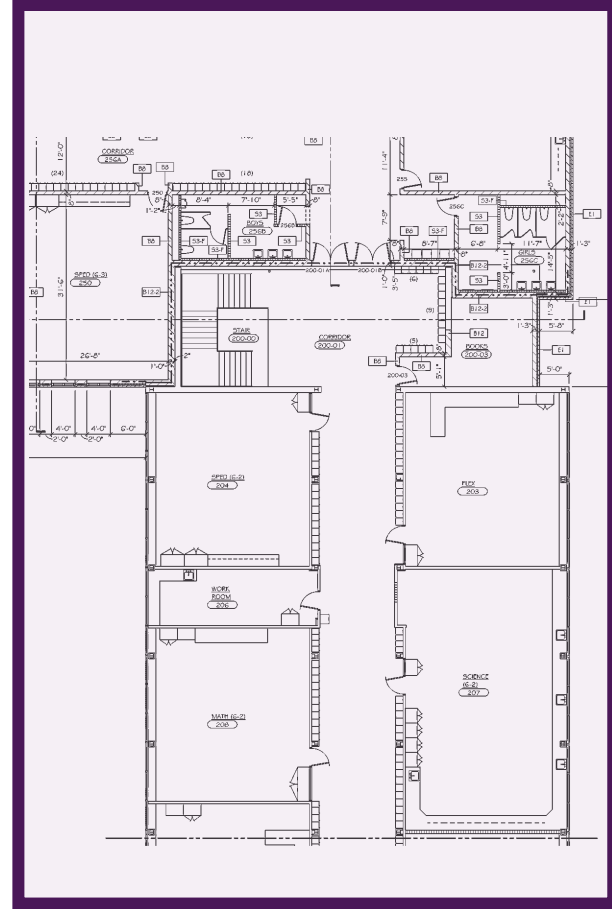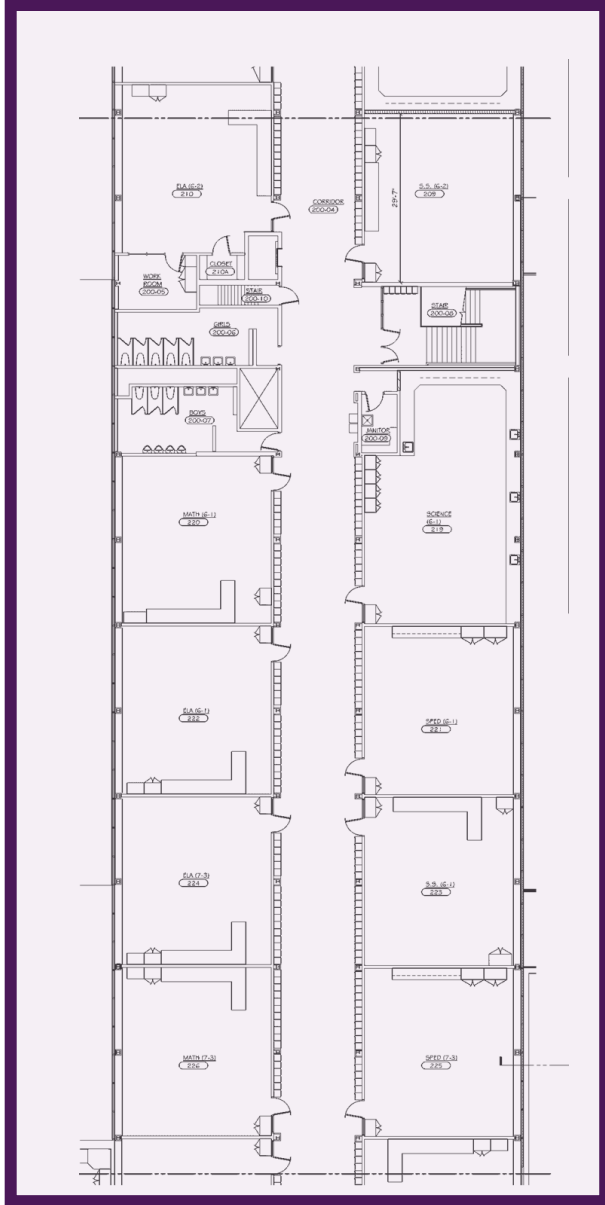

Noted Updates

- Science room
- Special education
- Book room

Key Plan






8



John Muir: Classroom Addition

Noted Updates

- New 6th Grade House
 - ELA
 - Math
 - Social Studies
 - Science
 - EL
 - SPED/ Sensory
 - Toilet rooms
 - Vestibule

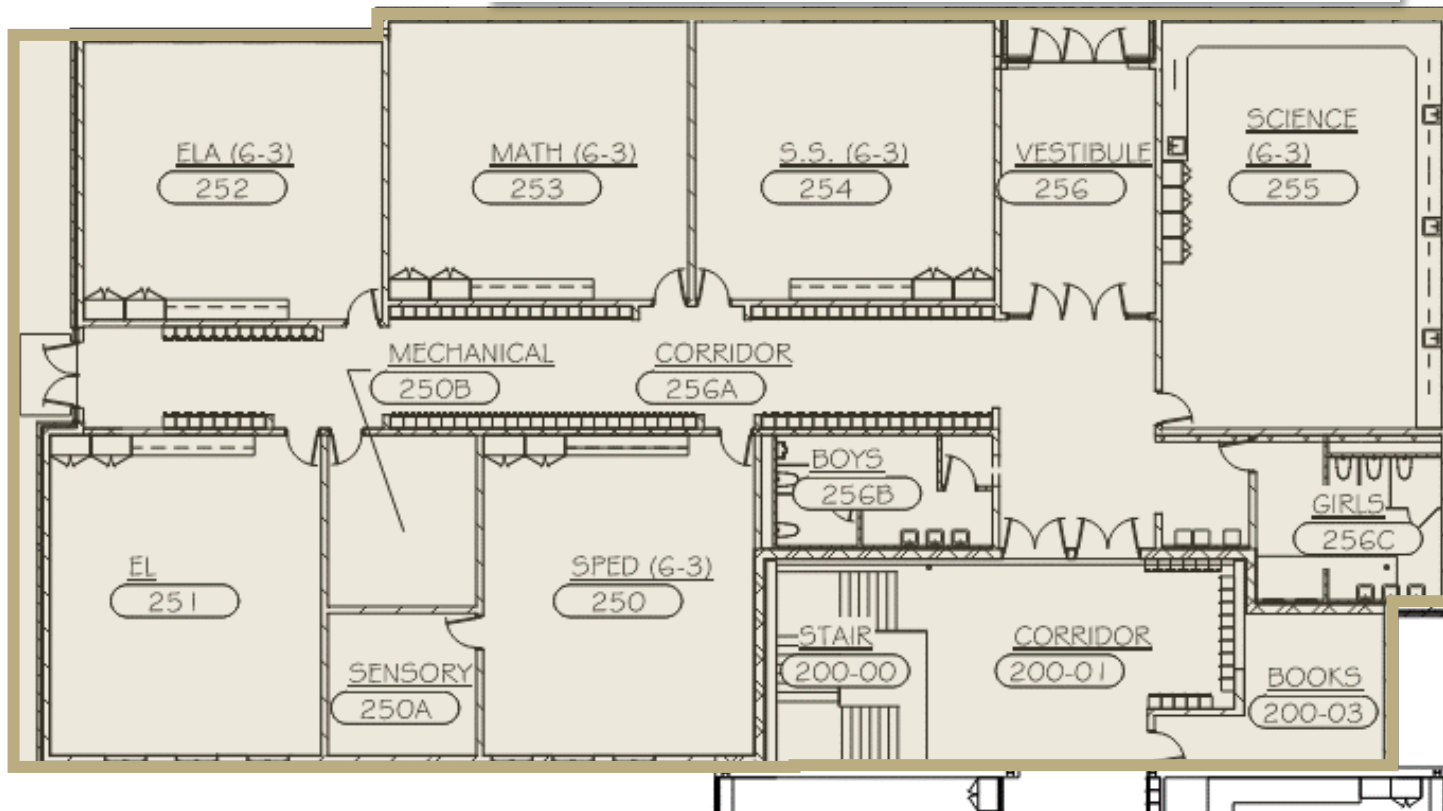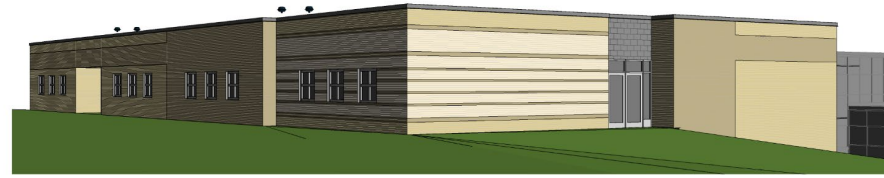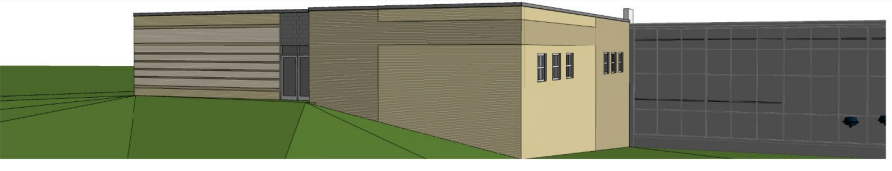

Addition

Renovation






John Muir: Second floor

Noted Updates

- Flex room
- Science rooms
- Special education

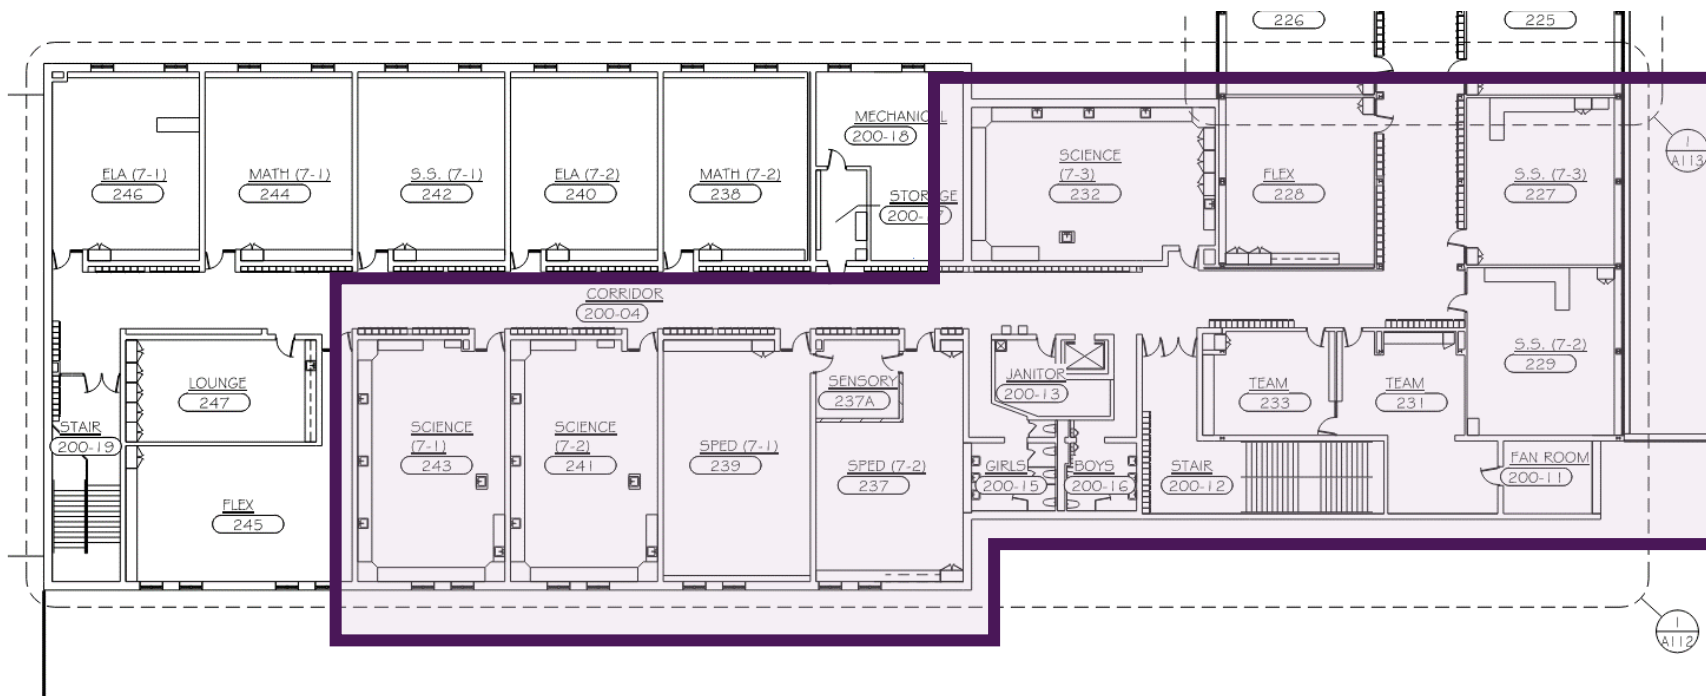

Key Plan



10



John Muir: Second floor – Areas of work

Noted Updates

Finishes


- Ceilings
- Floor
- Wall

Casework

- Misc.

ADA

- Door hardware
- Grab bars

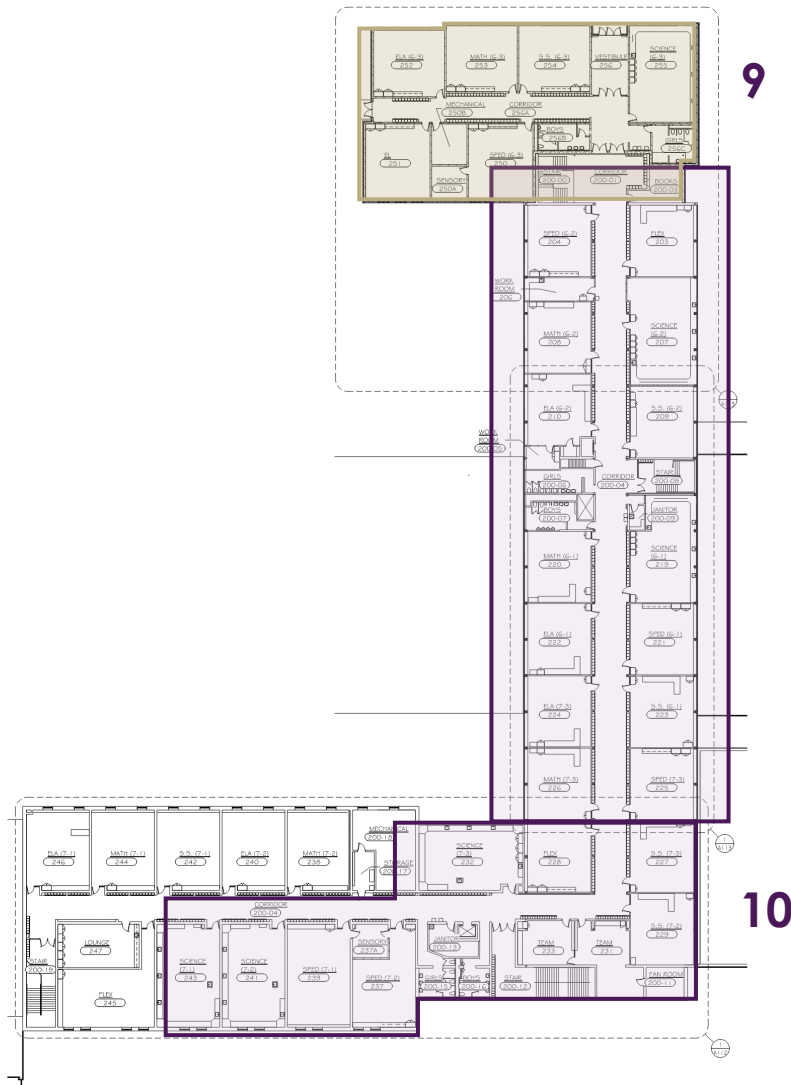

COMPOSITE SECOND FLOOR PLAN
SCALE: 1" = 20'-0"

Addition |

Renovation |



Key Plan