





Riverview Elementary: 50% Design

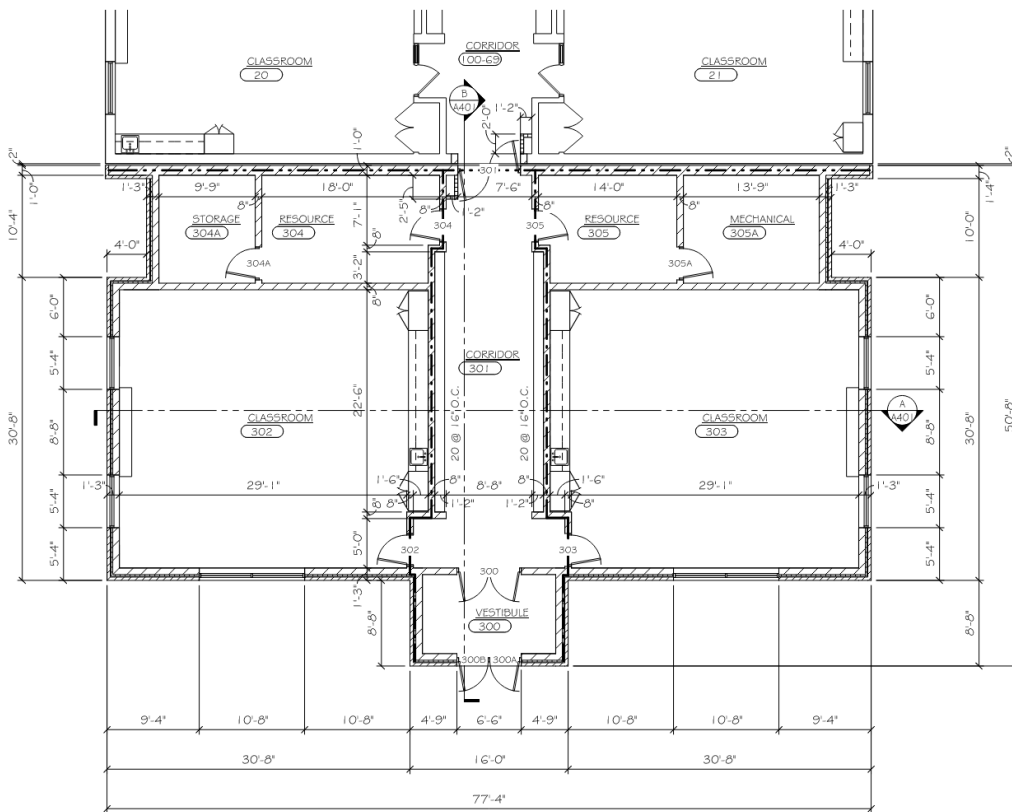

PARTIAL FIRST FLOOR PLAN - AREA B
SCALE: 1/8" = 1'-0"

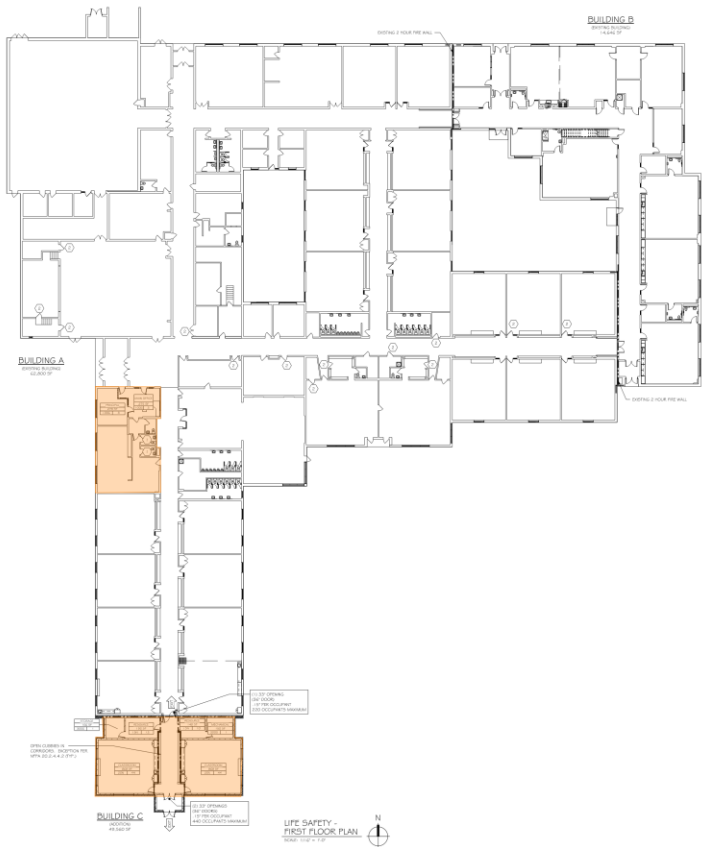

Areas of work:


- 2 classrooms
- 2 resource rooms
- Secure front entry




Riverview Elementary: 50% Design

Areas of work:

- Electrical
- Mechanical
- Plumbing
- Casework/
Cubbies

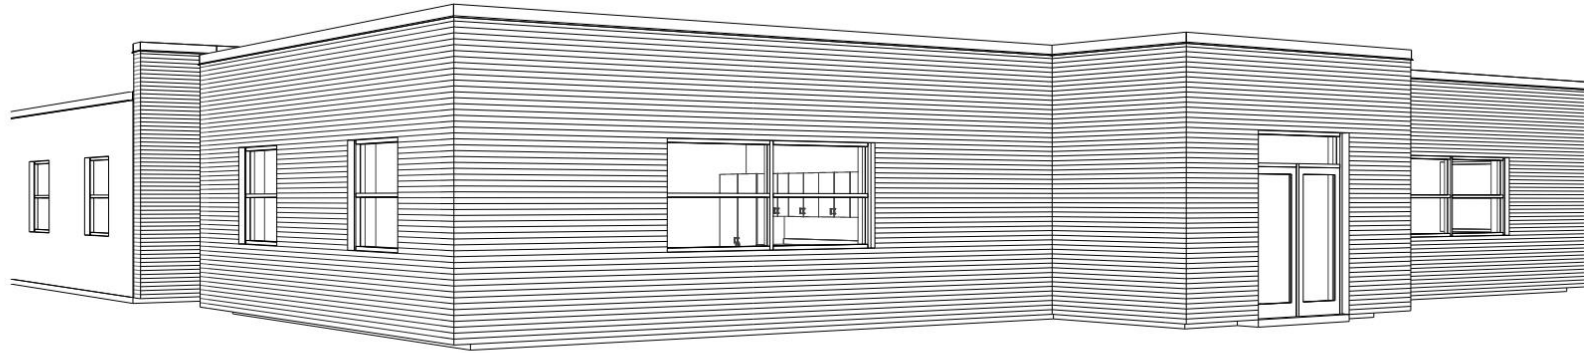


PERSPECTIVE VIEW

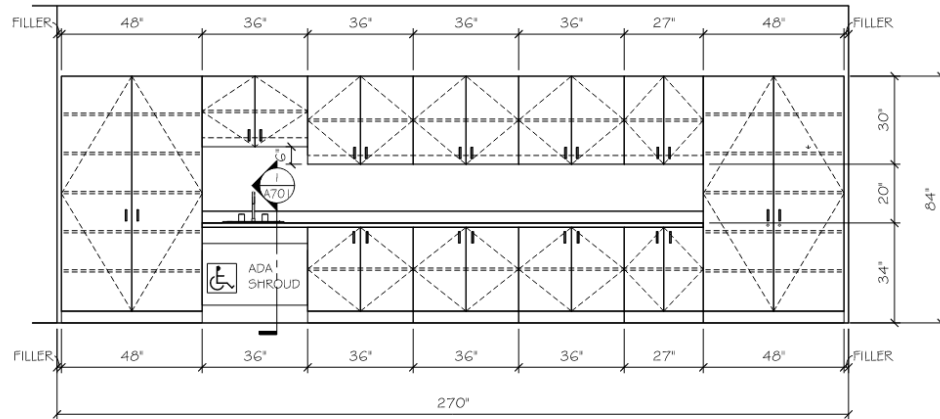

WEST ELEVATION

ROOM: 403

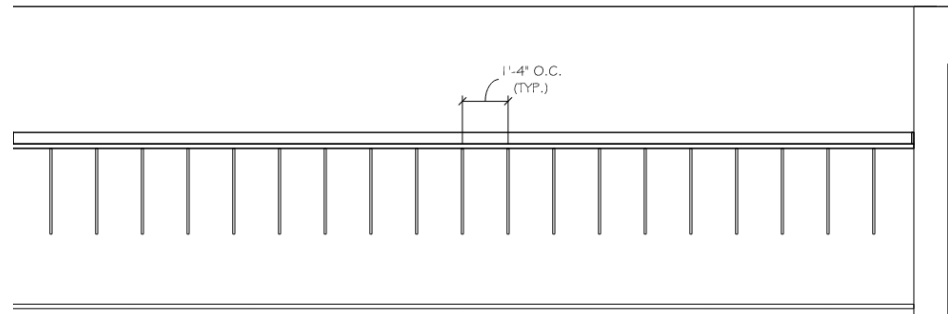

WEST ELEVATION

ROOM: 401