




Stettin Elementary: 50% Design

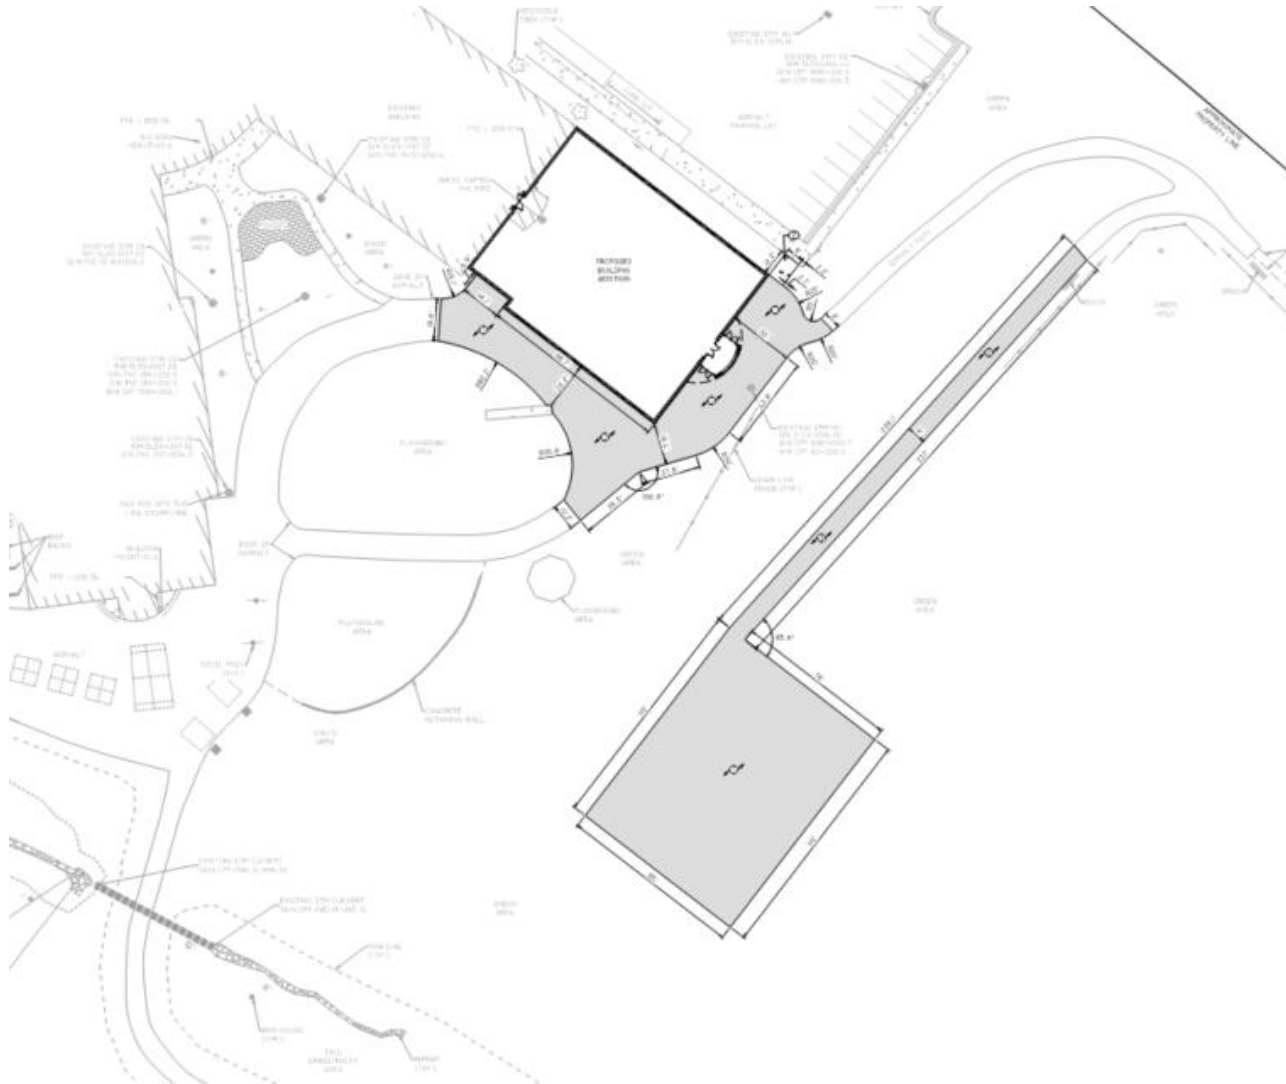


Noted Updates

- Playground relocated
- Floor plan consistent



Stettin Elementary: 50% Design

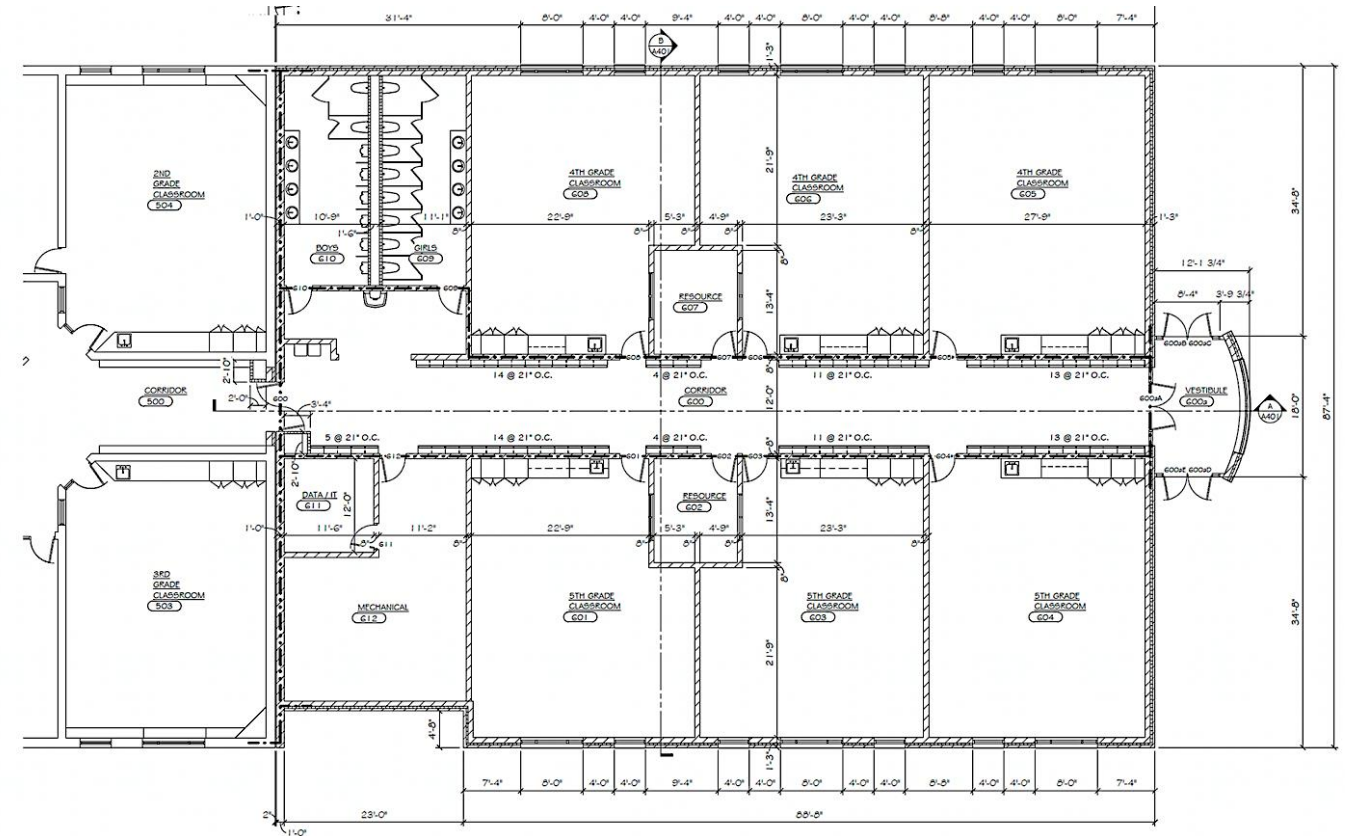


PARTIAL FIRST FLOOR PLAN - AREA B
SCALE: 1/8" = 1'-0"

Areas of work:

- 6 classrooms
- 2 resource rooms
- Boys and Girls Toilets
- Work Room
- Secure Front Entrance




Stettin Elementary: 50% Design

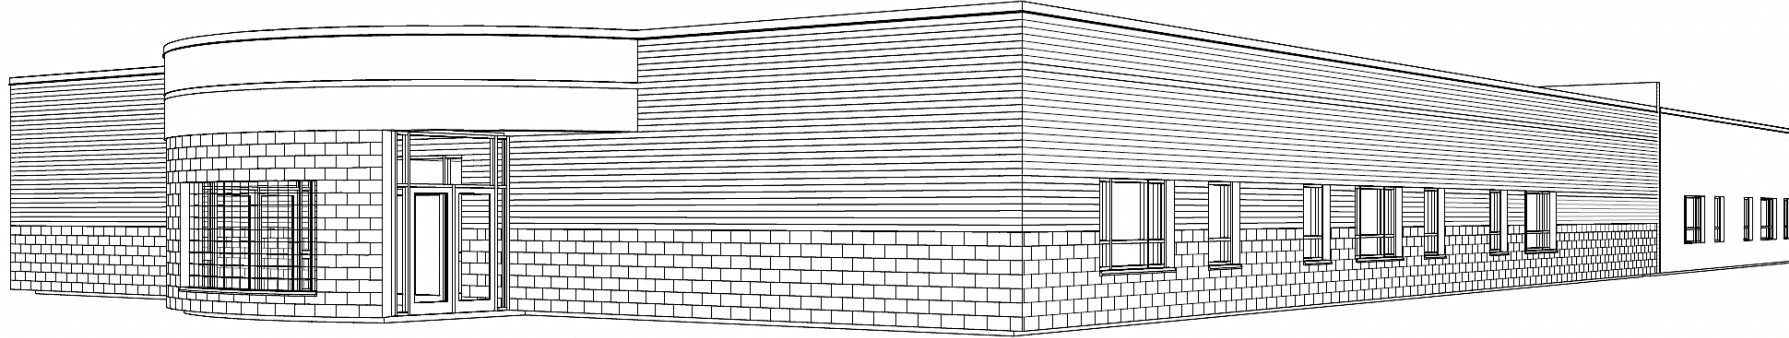

Areas of work:


- Electrical
- Mechanical
- Plumbing
- Casework
- Cubbies

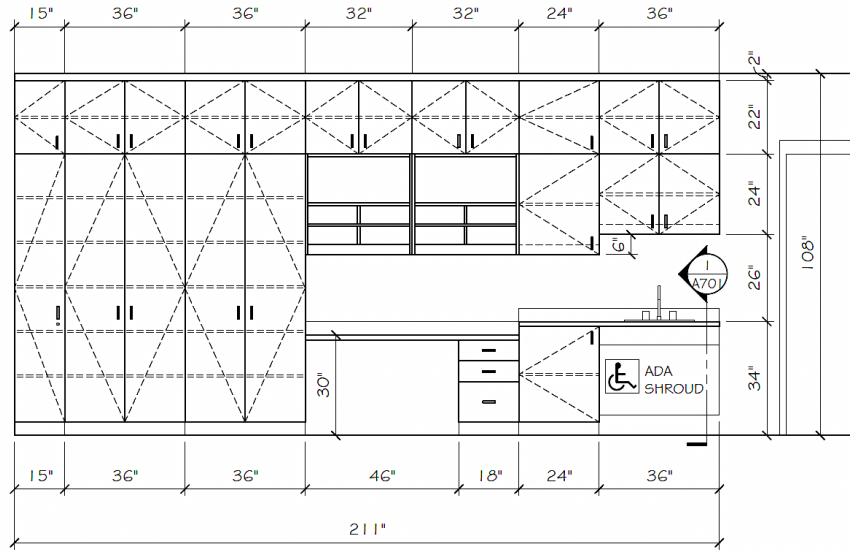

TYPICAL CLASSROOM

SCALE: 3/8" = 1'-0"

ROOM: 601 AS SHOWN
ROOM: 608 OPP. HAND

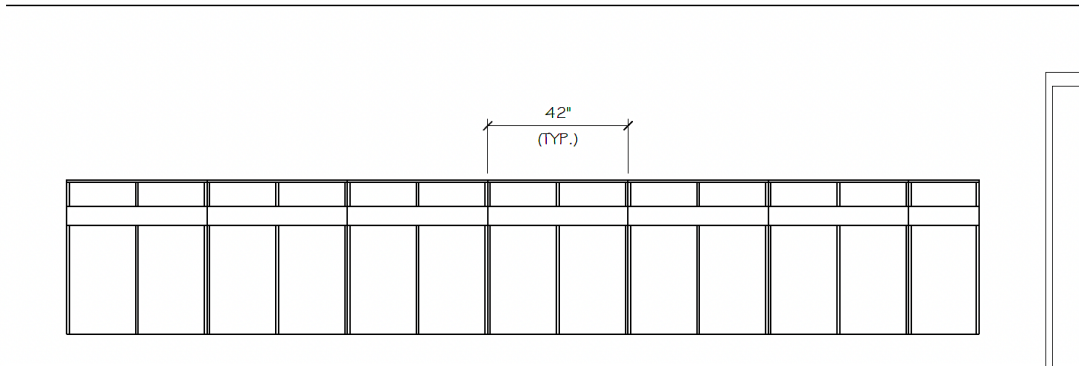

NORTHEAST ELEVATION

CORRIDOR

SCALE: 3/8" = 1'-0"

ROOM: 600