



➤ Stettin Elementary: District Staff Involvement

District Involvement

(6) Design Meetings

- District Leadership Team
- Building Design Committee
- Principal Walk Through

(3) User Group Meetings

- Principal
- Maintenance
- Teachers 4,5th grade






Stettin Elementary: Finish Board

Stettin Elementary | Interior Finishes


PHOTO DESCRIPTION

- A. Porcelain 12x12 floor tiles for secure entry, main office, and corridors
- B. Porcelain 12x12 floor tile for ante and restrooms
- C. Porcelain 2x2 mosaic tile to be used near urinals in boys restroom
- D. Walk off carpet tile for new vestibule
- E. Carpet for all classrooms
- F. Window sills
- G. Laminate - countertops
- H. Laminate - vertical casework and cubbies
- I. Main paint color (SW 8917 Shell White)
- J. Accent paint color (to match existing in front entry and main office)
- K. Door frame colors (to match existing)
- L, M, N & O. Ceramic subway tiles for restrooms- will mix colors to coordinate with tile pattern in existing restrooms.

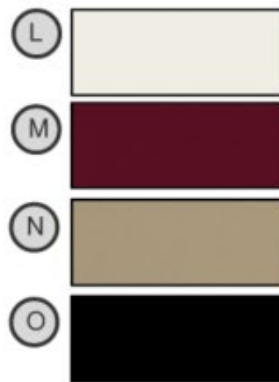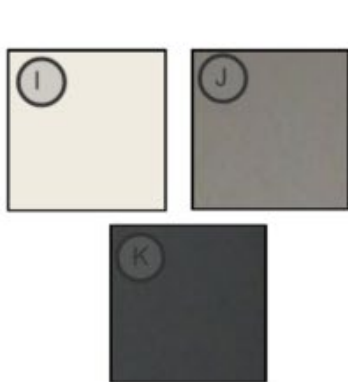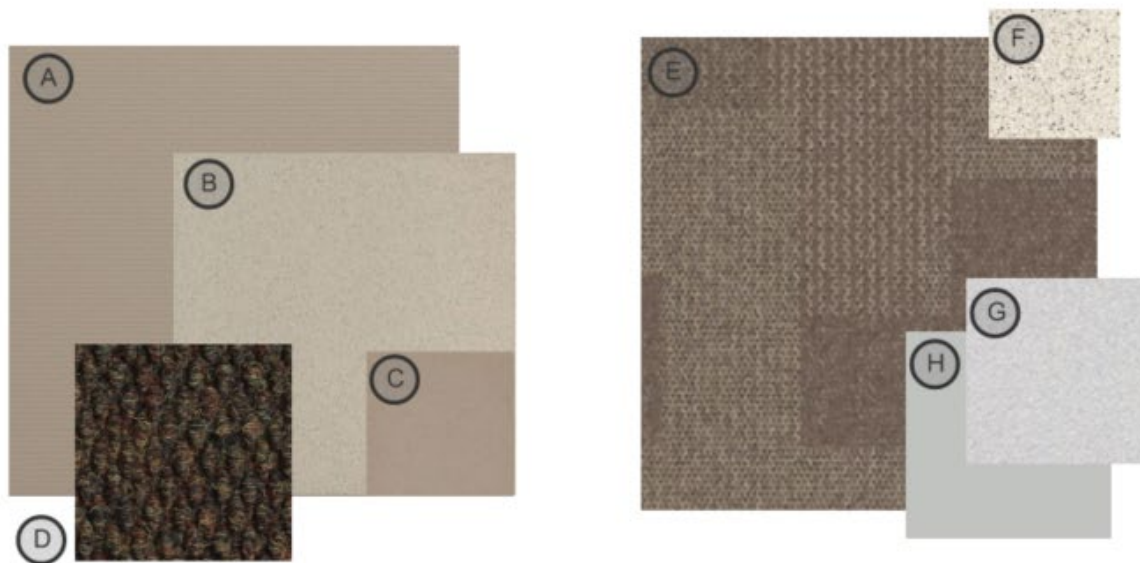

Notes

- Finishes and material similar to existing

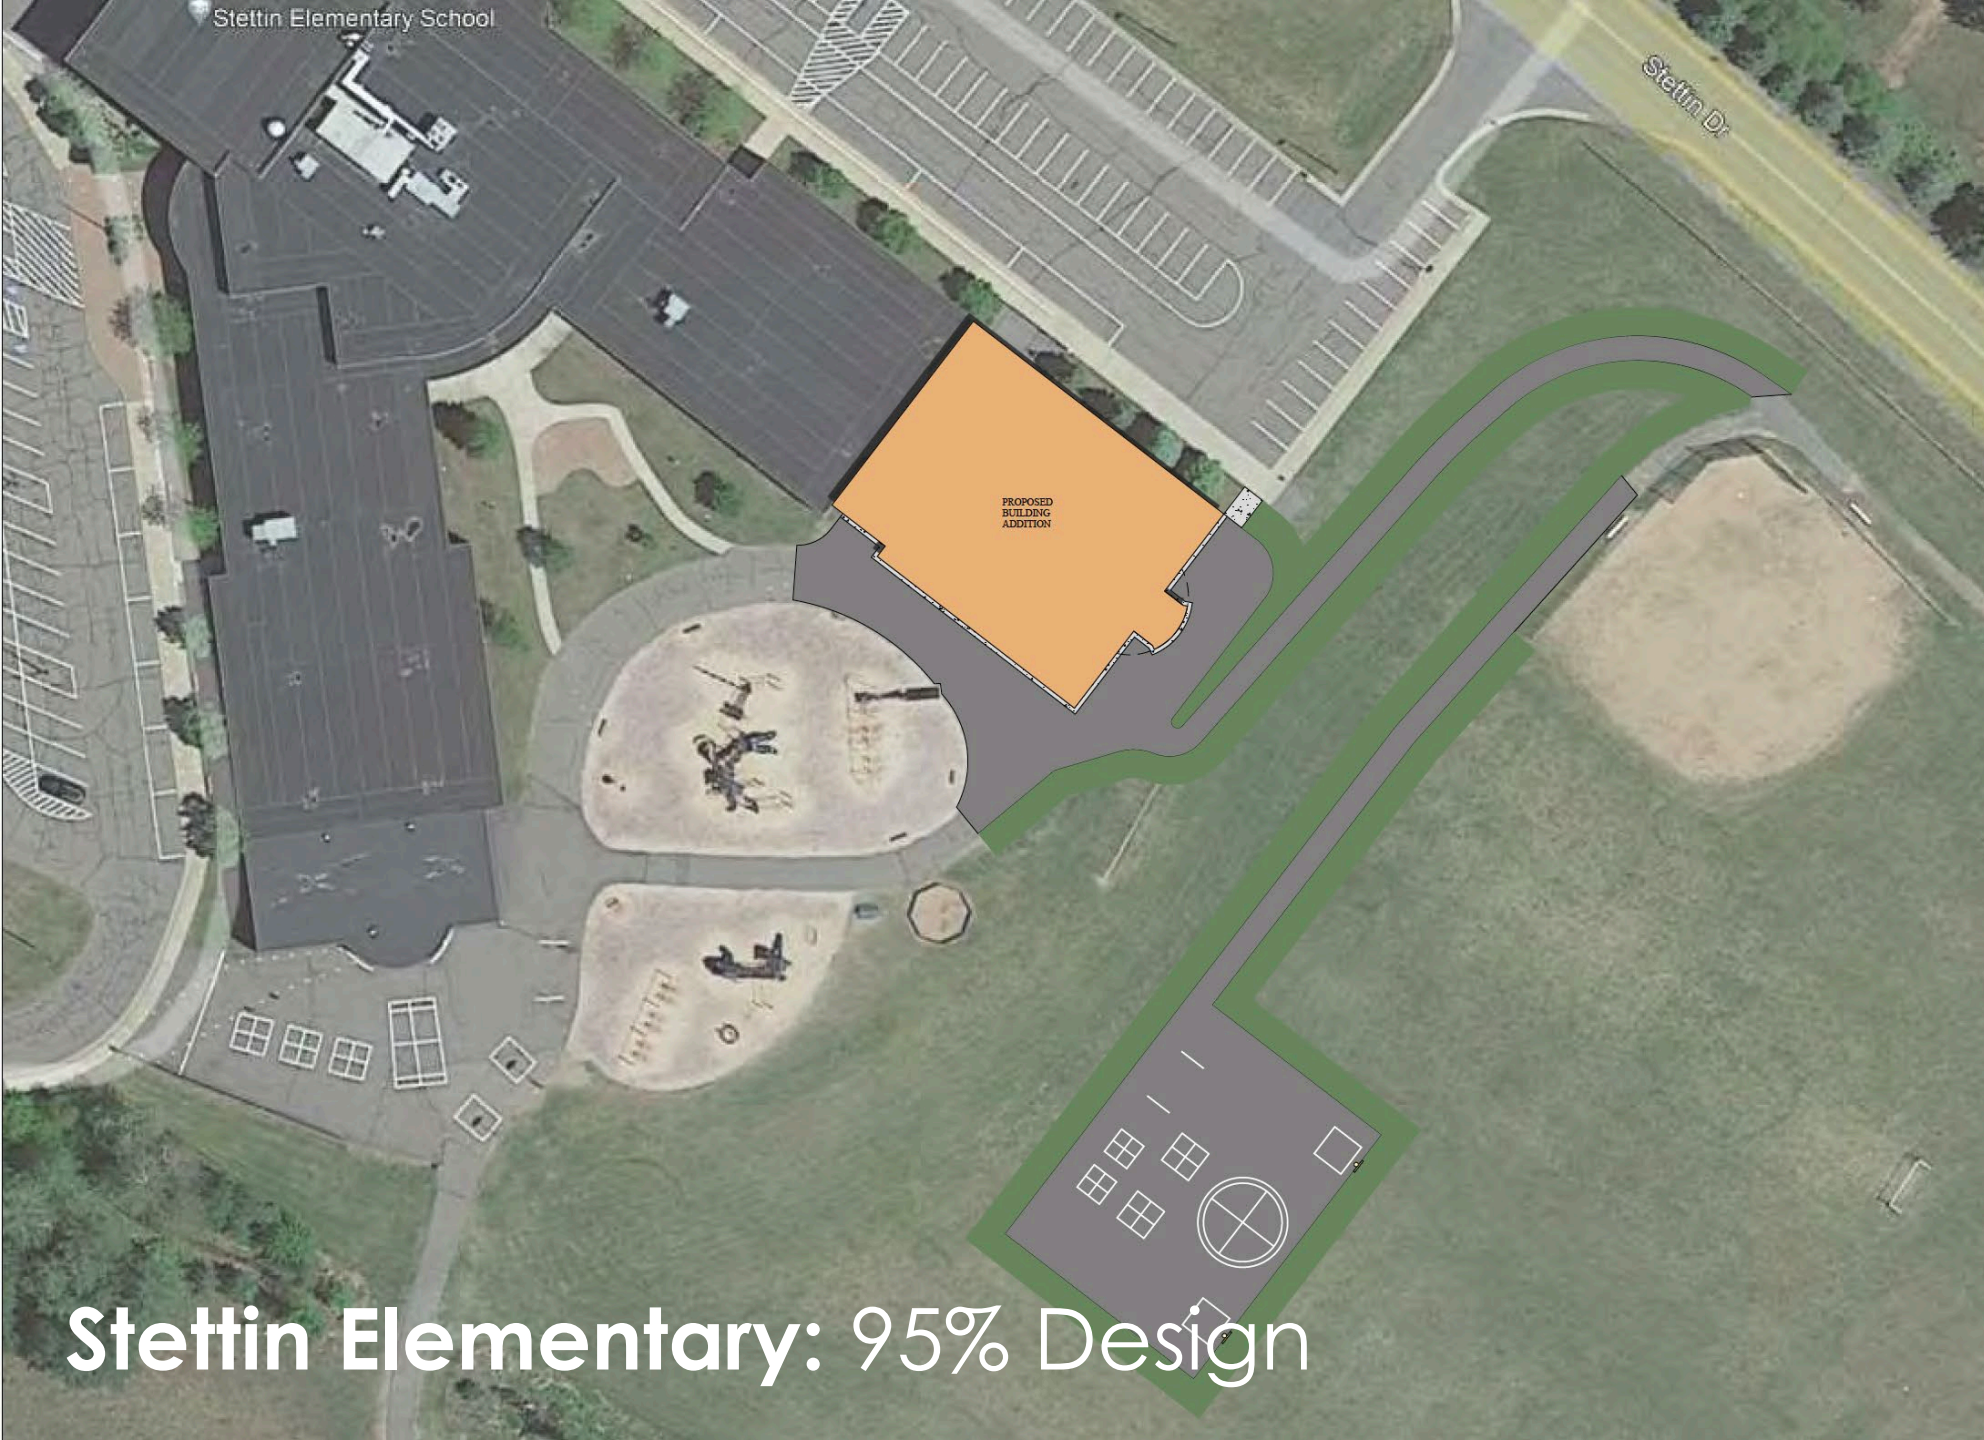

Noted Updates

- Playground relocated
- Floor plan consistent

Stettin Elementary: 95% Design



Stettin Elementary: 95% Design



LIFE SAFETY - FIRST FLOOR PLAN
SCALE: 1/8" = 1'-0"

Areas of work shown:


- 6 classrooms
- 2 resource rooms
- Boys and Girls Toilets
- Work Room
- Front entrance upgrades
- ADA Upgrades



Stettin Elementary: 95% Design

Areas of work:

- 6 classrooms
- 2 resource rooms
- Boys and Girls Toilets
- Work Room
- Roofing
- ADA Upgrades
 - Cubbies

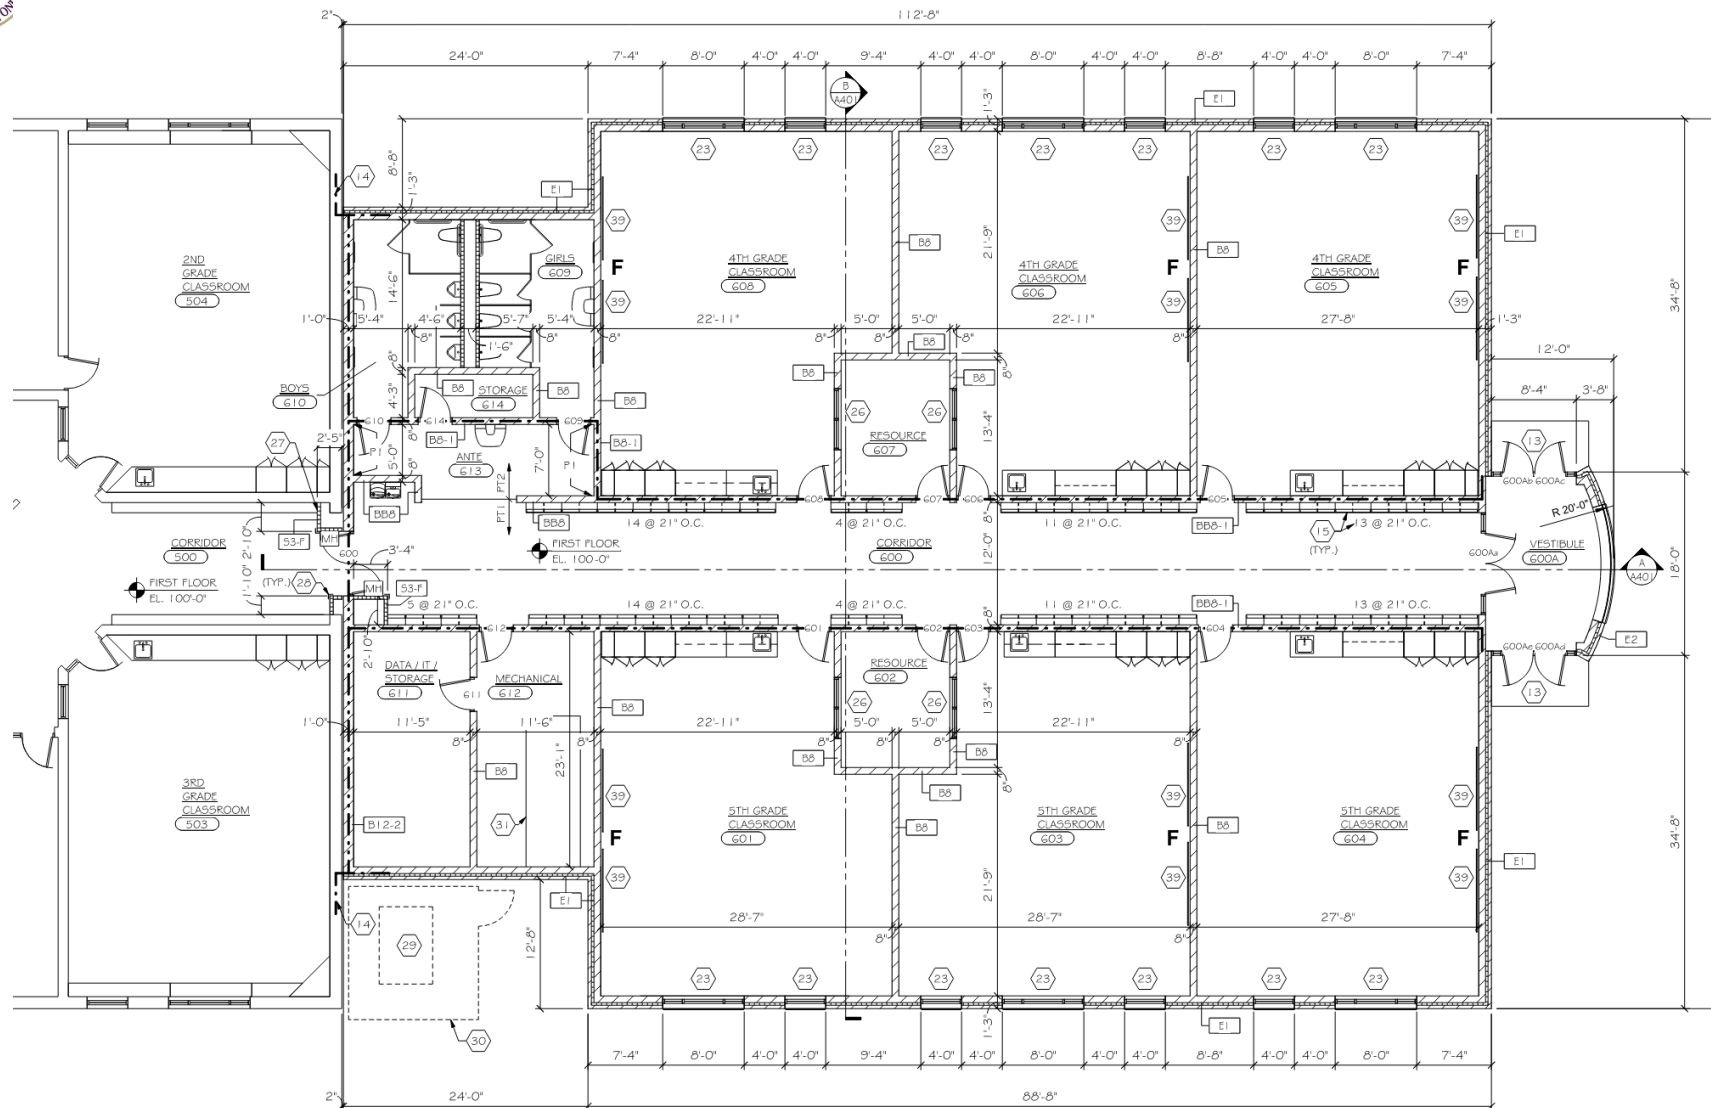

PARTIAL FIRST FLOOR PLAN - AREA B
SCALE: 1/8" = 1'-0"







Stettin Elementary: 95% Design

Areas of work:

- Secure Front Entrance
- Roofing Package

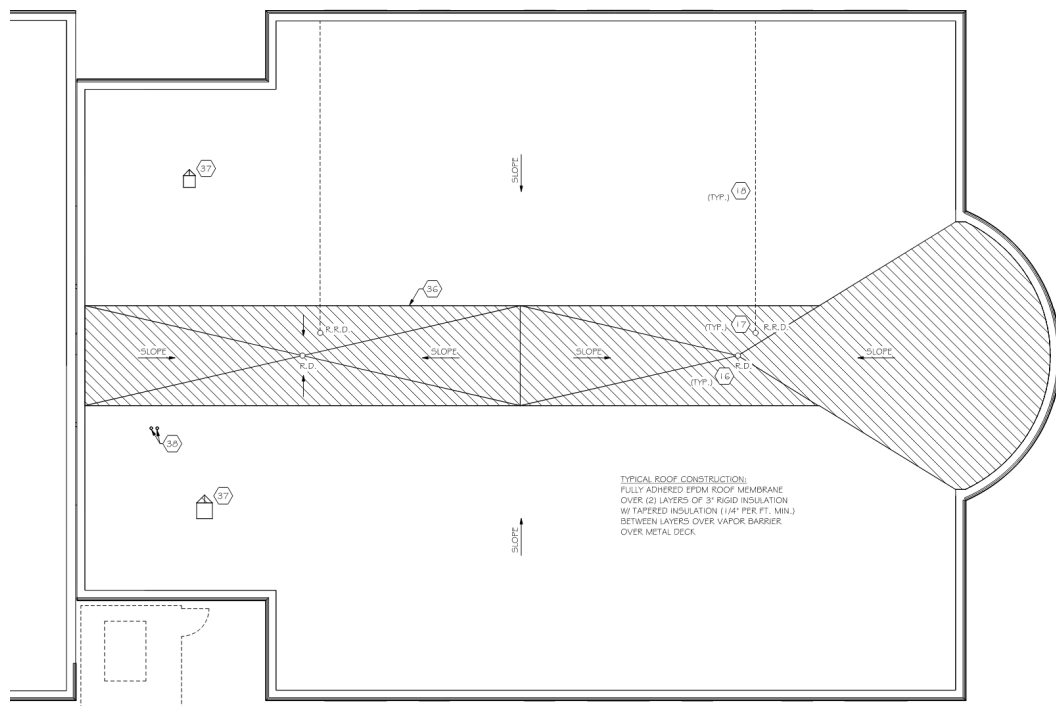

PARTIAL ROOF PLAN - AREA B
SCALE: 1/8" = 1'-0"

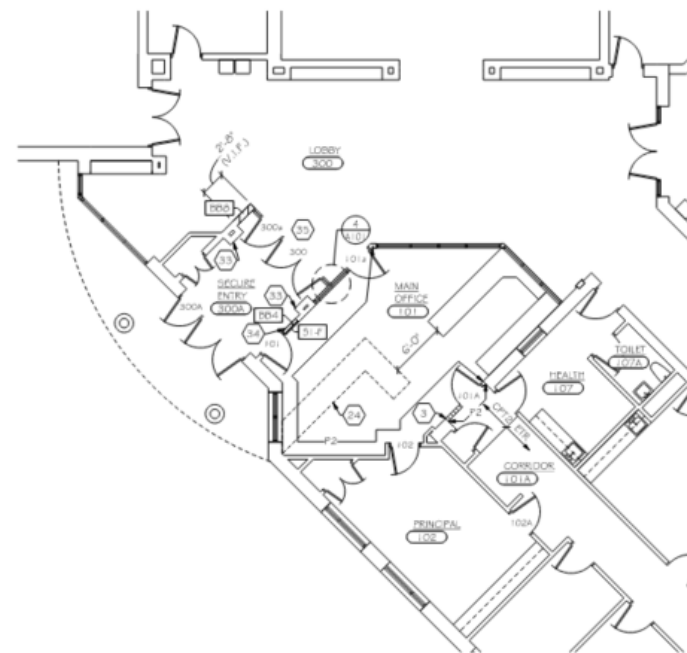


PARTIAL FIRST FLOOR PLAN - AREA A
SCALE: 1/8" = 1'-0"



Stettin Elementary: 95% Design

Areas of work:


- Electrical
- Mechanical
- Plumbing
- Casework
- Cubbies

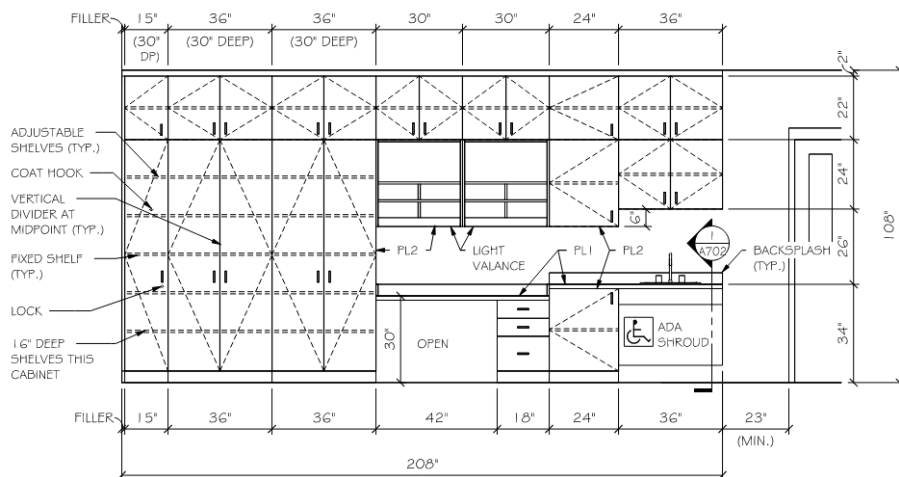

TYPICAL CLASSROOM

SCALE: 3/8" = 1'-0"

ROOM: 601 AS SHOWN
ROOM: 608 OFF. HAND

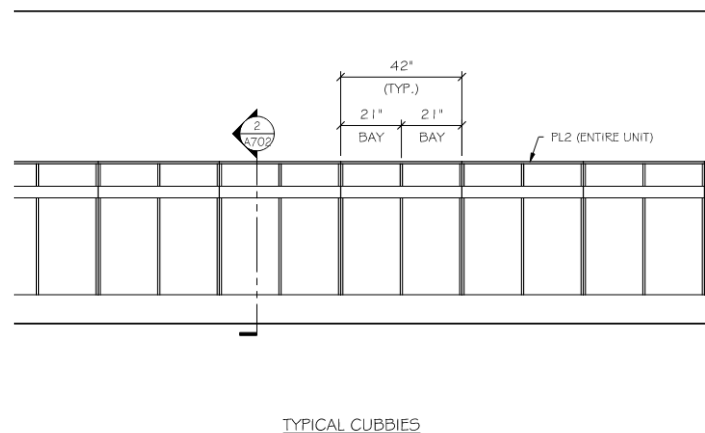

TYPICAL CUBBIES

CORRIDOR

SCALE: 3/8" = 1'-0"

ROOM: 600



➤ Stettin Elementary: Mechanical

Mechanical

- New air handling unit for the new addition
- Variable air volume air distribution
- Radiant heat



➤ Stettin Elementary: Electrical

Electrical

- LED Lighting
- Power distribution
- Telecom
- Security systems for the new 6-classroom addition and front entry work
- Replacement of existing fire alarm system